

#### TITLE SHEET T-1

### **ARCHITECTURE:**

A-X	DRAWING NAME
A-X	DRAWING NAME

#### **MECHANICAL:**

M-X	DRAWING NAME
M-X	DRAWING NAME

#### **ELECTRICAL:**

DRAWING NAME E-X E-X DRAWING NAME

# PROJECT TITLE PROJECT SUBTITLE PROJECT STREET ADDRESS PRÓJECT CITY, STATE, ZIP PROJECT NAME PHASE SUBMISSION CLIENT NAME-L1 LIENT NAME-L2 CLIENT STREET ADDRESS CLIENT CITY, STATE, ZIP MECHANICAL ENGINEER: Seal & Signature ELECTRICAL ENGINEER: Seal & Signature CONSULTANT NAME STREET ADDRESS CITY, STATE, ZIP PHONE # CONSULTANT NAME STREET ADDRESS CITY, STATE, ZIP PHONE #

## **PLUMBING:**

DRAWING NAME P-X DRAWING NAME P-X

Seal & Signature SUB-CONSULTANT:

08

CONSULTANT NAME STREET ADDRESS CITY, STATE, ZIP PHONE #


LOCATION PLAN

Seal & Signature SUB-CONSULTANT:

08

SITE PLAN

CONSULTANT NAME STREET ADDRESS CITY, STATE, ZIP PHONE #

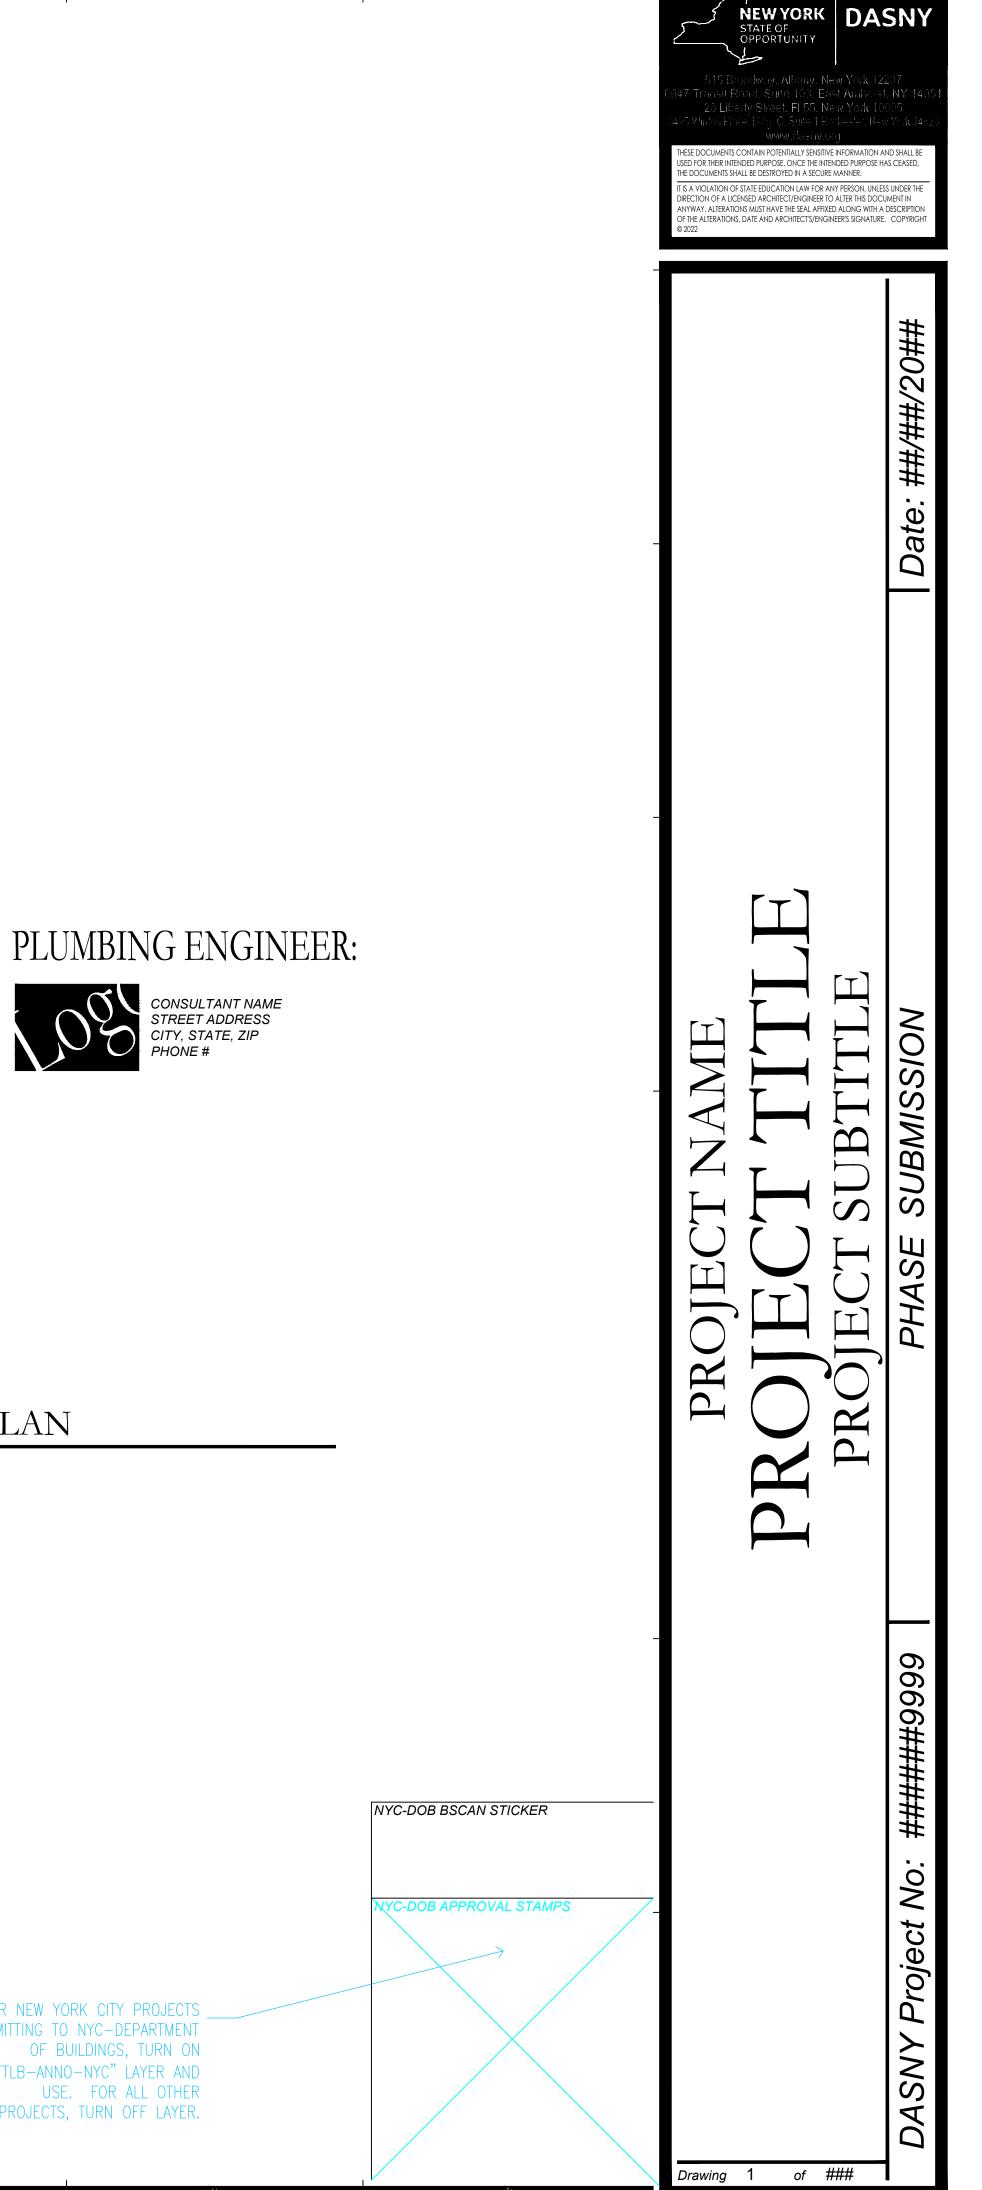

FOR NEW YORK CITY PROJECTS SUBMITTING TO NYC-DEPARTMENT OF BUILDINGS, TURN ON "G-TTLB-ANNO-NYC" LAYER AND USE. FOR ALL OTHER PROJECTS, TURN OFF LAYER.