

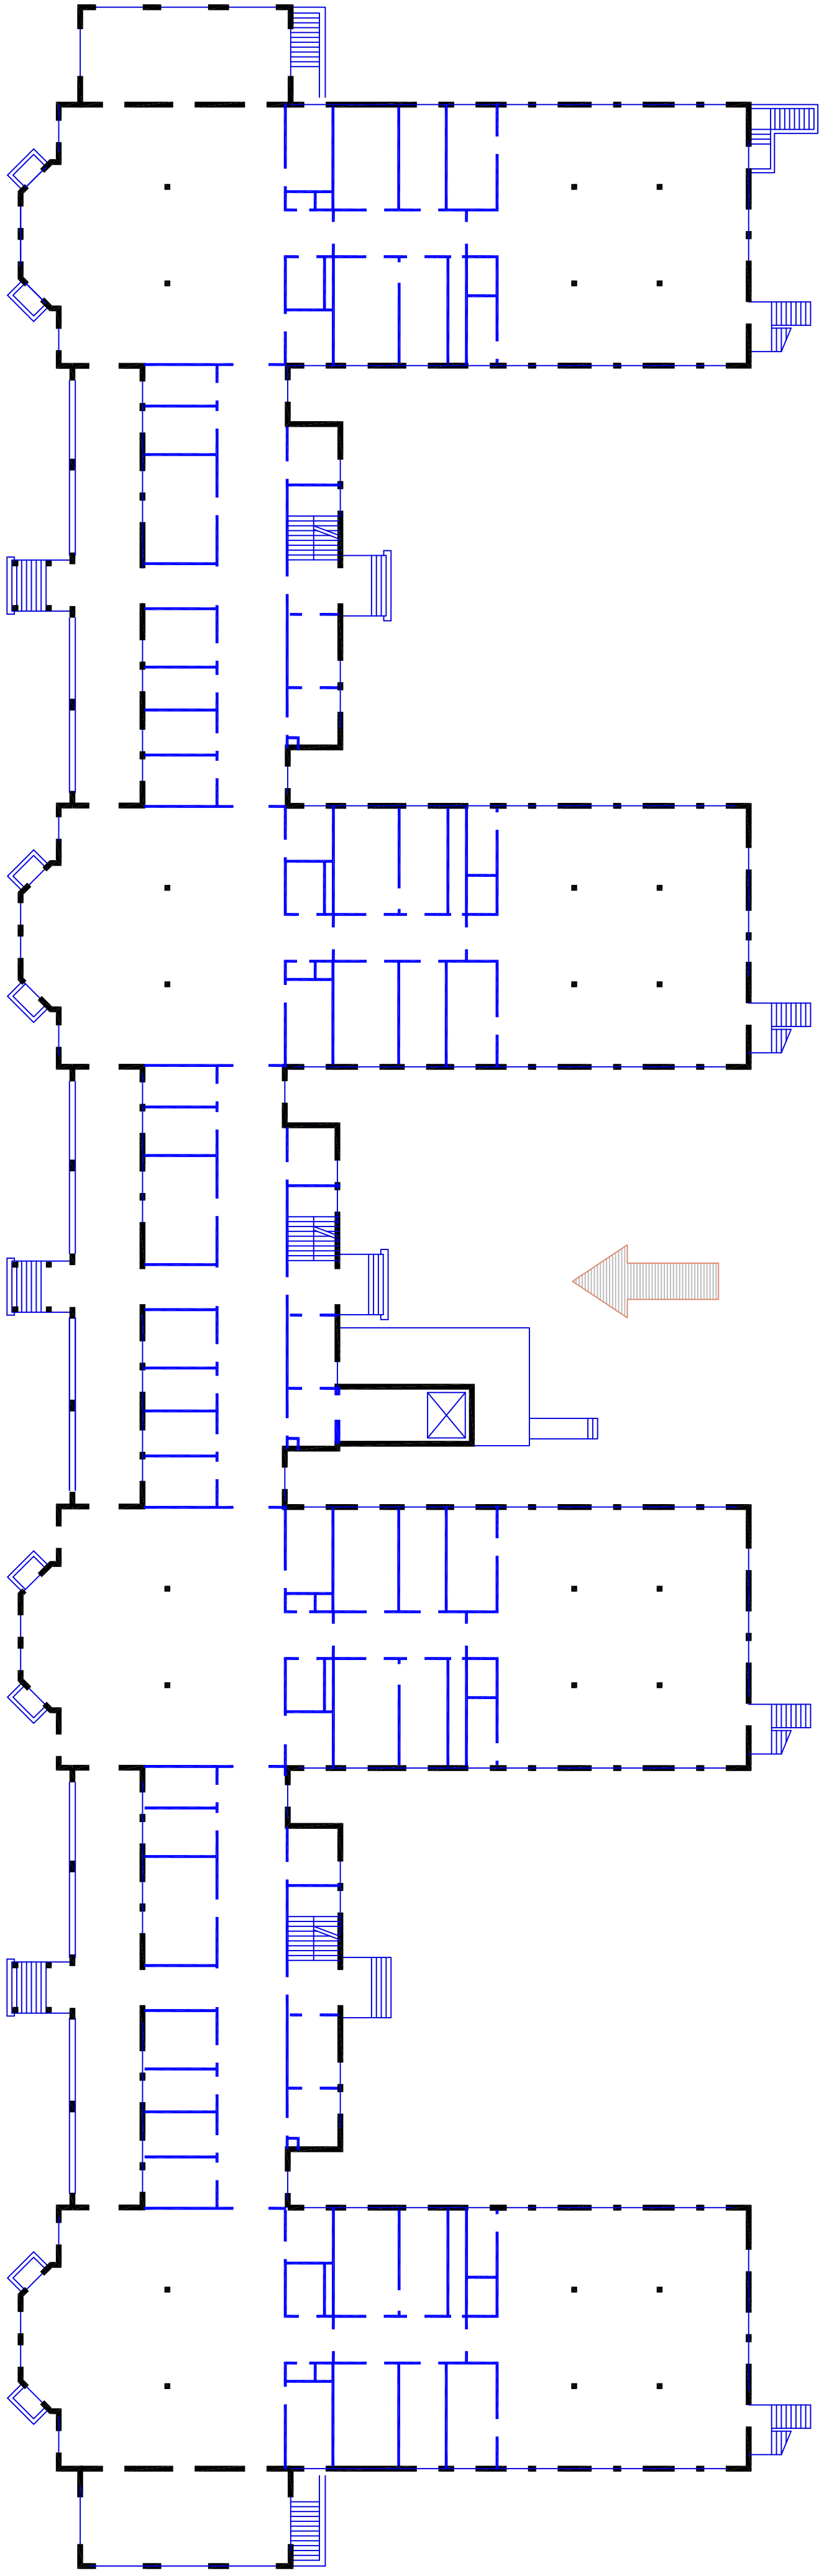


FIRST FLOOR PLAN

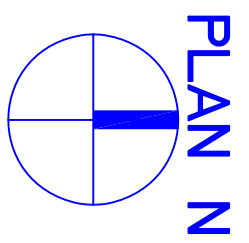

SQ. FT. = 28921

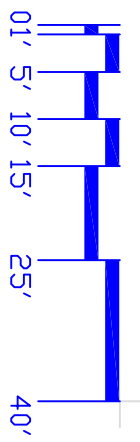

NEW YORK STATE OFFICE OF MENTAL HEALTH
CREEDMOOR PSYCHIATRIC CENTER
 QUEENS VILLAGE, NEW YORK
BUILDING 70

TRUDEAU/ARCHITECTS
 219 Forts Ferry Road,
 Latham, NY 12110-1208
 Phone (518) 785-5851

Dormitory Authority of the
 State of New York
 44 Holland Avenue,
 Albany, New York 12208
DASNY PROJECT NO. 57064
 Sheet Title: FIRST FLOOR PLAN

195.02.05
 drawn by DW
 date:15DEC'94
 SHEET NO.
070_X1
 1 OF 2