



**DASNY**

**ADDENDUM NO.: 1**

**IFB or RFP NO.:** Bid No. 629

Description: Furnish, Deliver and Install  
Knoll Furniture

Project: DASNY - Rochester Office

Bid Opening Date: March 1, 2019

Specifics of this Addendum:

See attached floor plans for DASNY Rochester Field Office.

All other terms and conditions of the original Invitation for Bids or Request for Proposals shall remain the same.

THESE DOCUMENTS CONTAIN POTENTIALLY SENSITIVE INFORMATION AND SHALL BE USED FOR THEIR INTENDED PURPOSE, ONCE THE INTENDED PURPOSE HAS CEASED. THE DOCUMENTS SHALL BE DESTROYED IN A SECURE MANNER.

IT IS A VIOLATION OF STATE EDUCATION LAW FOR ANY PERSON, UNLESS UNDER THE DIRECTION OF A LICENSED ARCHITECT/ENGINEER TO ALTER THE DOCUMENT IN ANYWAY. ALTERATIONS MUST HAVE THE SEAL AFFIXED ALONG WITH A DESCRIPTION OF THE ALTERATIONS, DATE AND ARCHITECT/ENGINEER'S SIGNATURE. COPYRIGHT © 2013.

Consultants:

Project Location

**SUITES 1 & 2**  
 3495 WINTON PLACE  
 ROCHESTER, NY 14623

REVISIONS

Revision	Description	Date
1	Revised Workstations	1/4/19
2	Revised Conference Table	1/7/19
3		
4		
5		

Project Title

New York State  
 Dormitory Authority


**DASNY**  
 New Field Office  
 Rochester, NY

Phase

Construction Documents

## Furniture Plan

Drawn By:	Check By:	Date:
JAT		10-29-18
Seal & Signature	DASNY Project No: 990076	
	Drawing Number <b>F-1</b>	
	Drawing of	

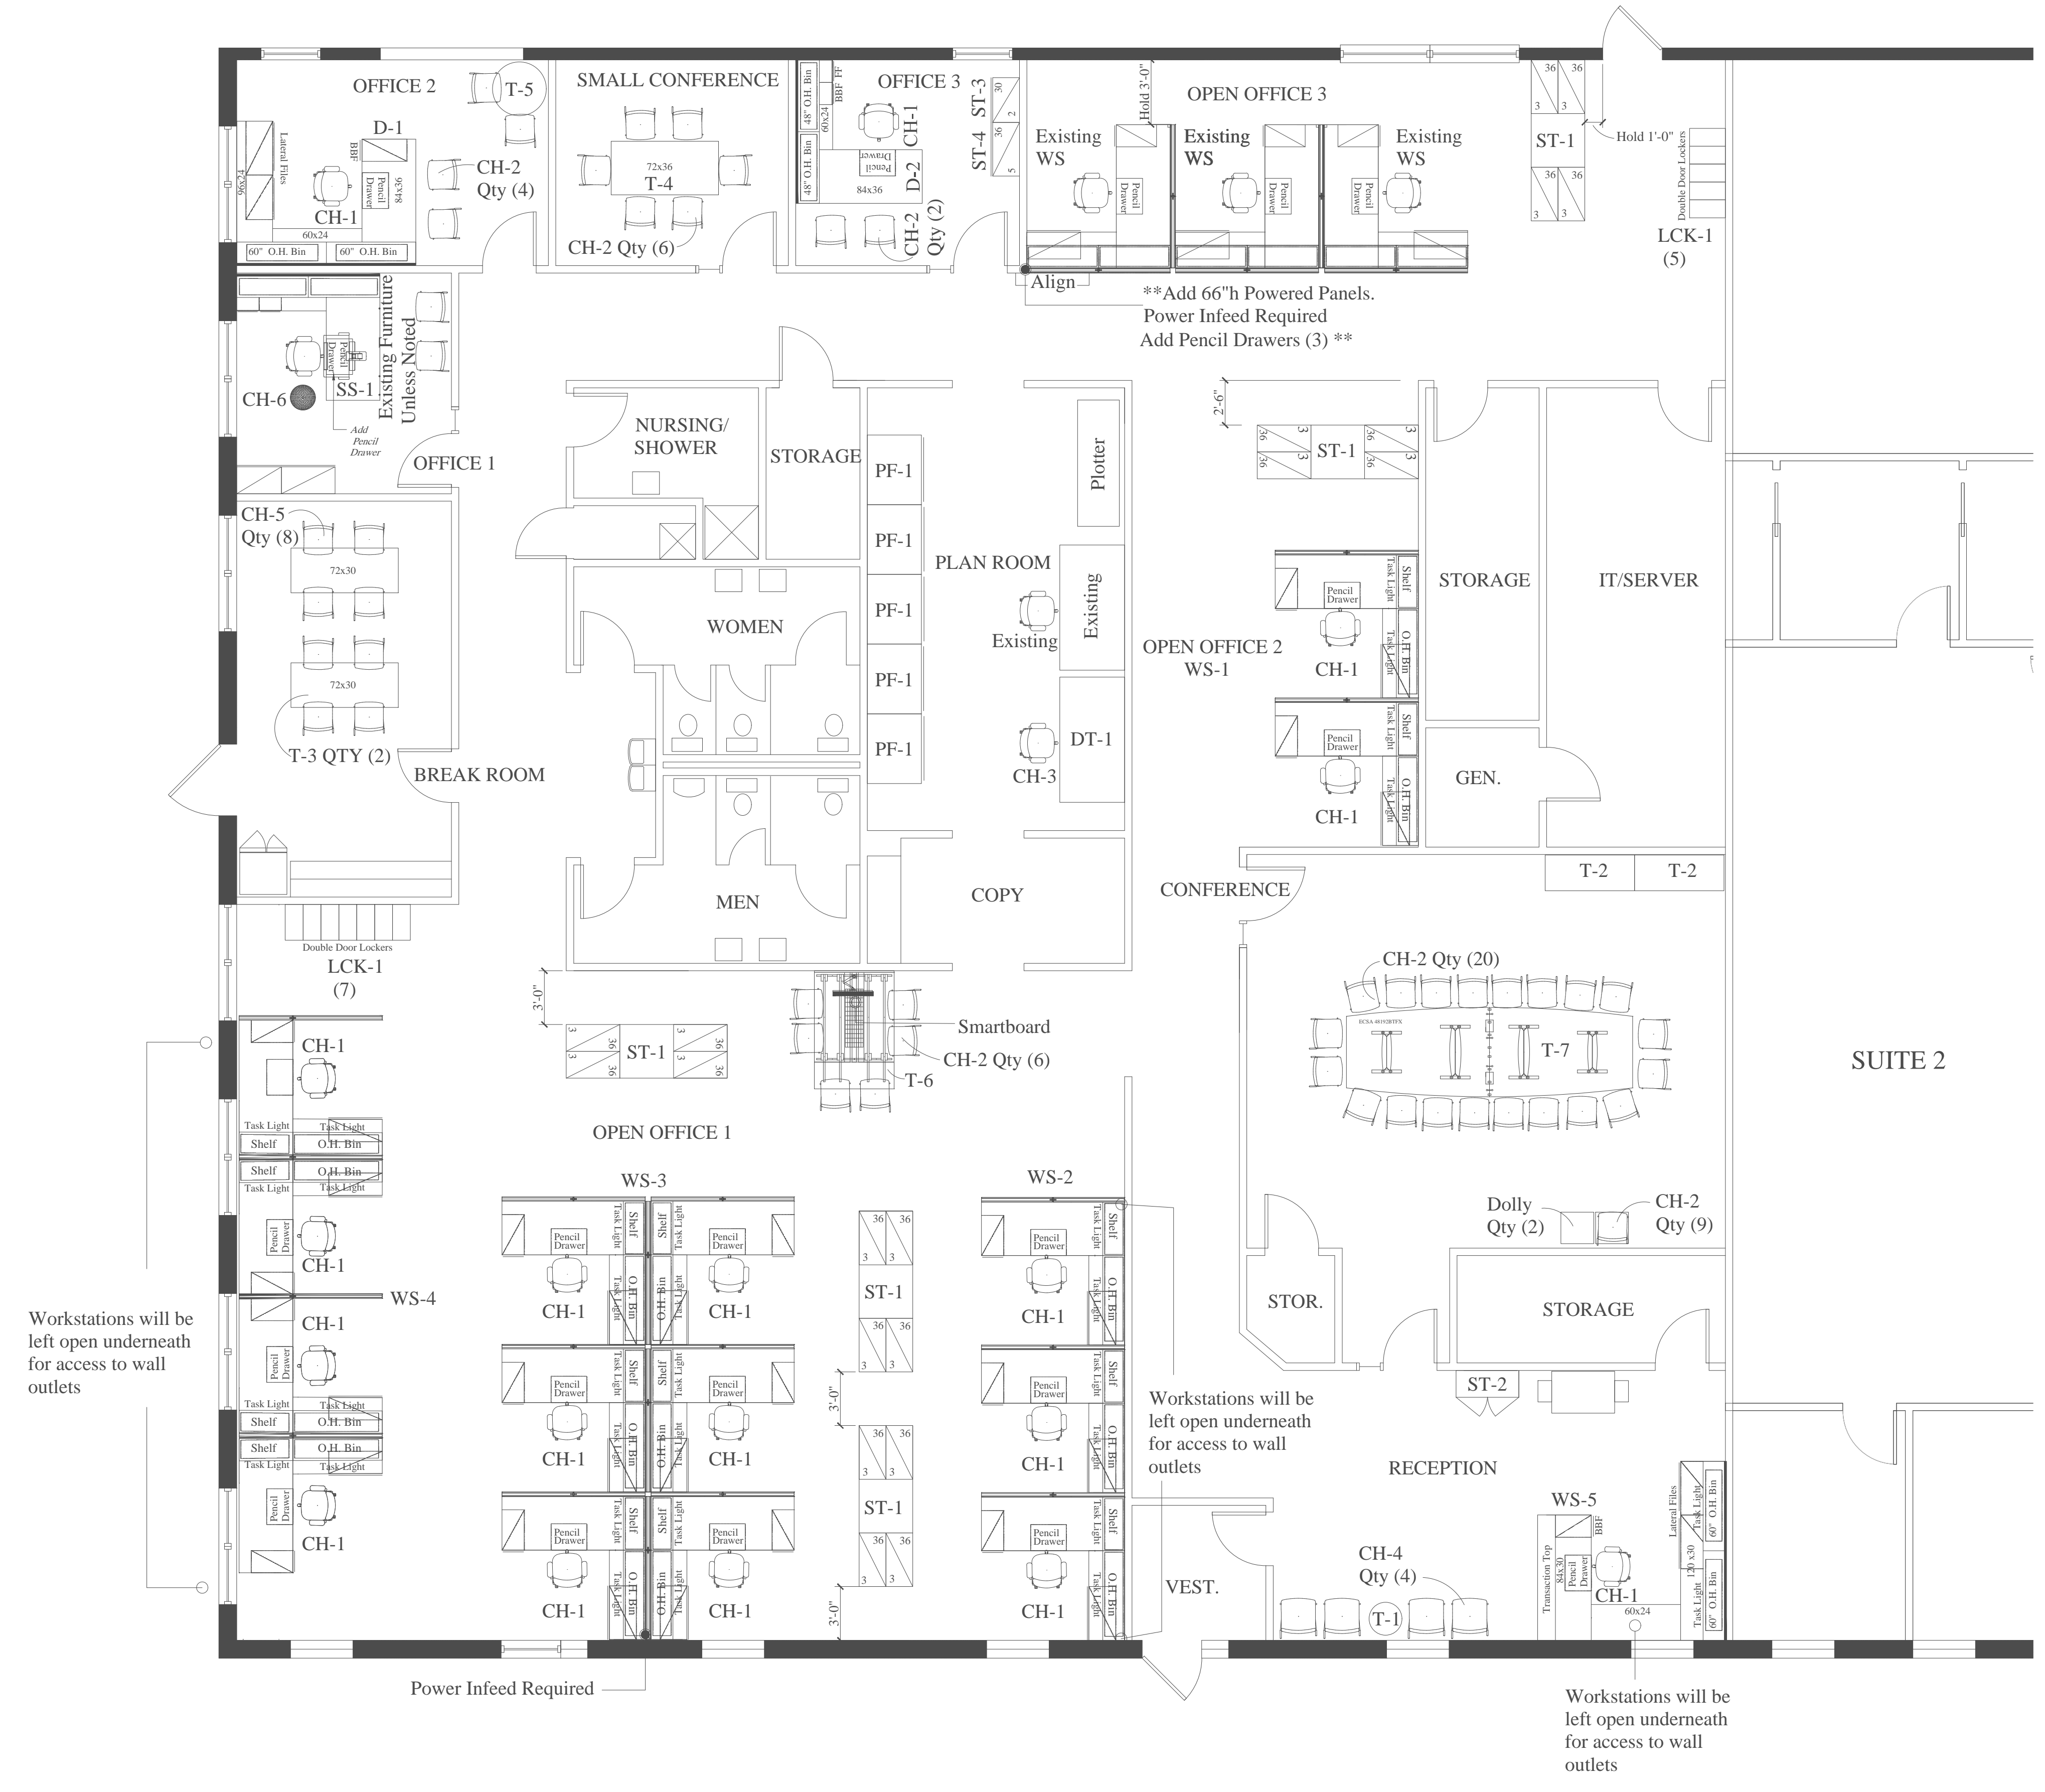

**DASNY ROCHESTER FIELD OFFICE - FURNITURE PLAN**  
 SCALE: 3/16" = 1'-0"