



ADDENDUM NO.: 1

IFB or RFP NO.: 745

Description: Furnish and Deliver Capsa Solutions Equipment

Project: CUNY Lehman Nursing Education Center

Bid Opening Date: Tuesday, March 7th, 2023, at 1:00PM

Specifics of the Addendum: Answer questions received during the RFI period.

1. Q: Are these items required to be new and unused or are reconditioned and refurbished items acceptable?
A: Reconditioned and refurbished items are unacceptable. Bidders should only quote and provide new items.

2. Q: Will DASNY please provide a floor plan for Lehman College Nursing Education, Research and Practice Center so Bidders can estimate the logistics and labor needed for inside delivery of the Capsa equipment?
A: See attached drawings.

3. Q: Will DASNY please clarify what information Bidders should provide for item c. Construction specifications?
A: Will not apply to this bid.

4. Q: Is there an Attachment 3 missing from the list of posted Attachments?
A: No, this was a typo in numbers.

All other terms and conditions of the original Invitation for Bids shall remain the same.

Family	Description
63A	SHARPS
80A	CRIB
301A	BED
313A	MICRO
734A	MED MAN
1025A	CART
1141A	RACK
1194A	INCUBAT
1741A	BP
2709A	RACK
3004A	SHELV
3021A	CART
321A	CART
367A	HWALL
367B	HWALL
6872B	CART
791A	TABLE
9157A	WARMER
11750A	BED
16595A	CART
20007A	TELE SYS
23073A	DEFIB
23225A	MED DISP
24540A	LIGHT
24795A	UC REF
26635A	DSET
26196A	HWALL
26373A	POC
27210A	EKG
27347A	PEG BRD
28024A	HALL PNL
28871A	COFFEE
29029A	BED
29885A	LIFT
29812A	OVEN
30064A	BG MON
30539A	GLOVES
31745A	EKG
33108A	CART
34738A	UC REF
36028B	HWALL

NEW YORK STATE OF OPPORTUNITY **DASNY**

015 Broadway, Albany, New York 12207-2914
 One Penn Plaza, 52 Floor, NY, NY 10119-0098
 539 Franklin Street, Buffalo, NY 14202-1109
 WWW.DASNY.ORG

THESE DOCUMENTS CONTAIN POTENTIALLY SENSITIVE INFORMATION AND SHALL BE USED FOR THE INTENDED PURPOSE ONLY. THE INTENDED PURPOSE HAS BEEN IDENTIFIED AS: CONSTRUCTION. THESE DOCUMENTS SHALL BE DESTROYED IN ACCORDANCE WITH THE PROVISIONS OF STATE EDUCATION LAW FOR ANY PERIOD OF TIME AFTER THE OCCURRENCE OF ANY ALTERATIONS THAT HAVE THE EFFECT OF REMOVING THE SIGNATURE OF THE ARCHITECT, ENGINEER AND ARCHITECT/ENGINEER'S SIGNATURE. COPYRIGHT © 2019

Consultants:
URBAHN + HKS
 URBAN ARCHITECTS, P.L.L.C. 100 WEST 57TH STREET, 5TH FL., NEW YORK, NY 10019 (212) 268-2000
 HKS ARCHITECTS, P.C. 100 WEST 57TH STREET, 5TH FL., NEW YORK, NY 10019 (212) 268-2000


See Consultant:
VANDERWEIL ENGINEERS
 160 AVENUE OF THE AMERICAS, 21ST FL., NEW YORK, NY 10019 (212) 614-4142
LESLIE E. ROBERTSON ASSOCIATES (LERA)
 40 WALL STREET, 23RD FLOOR, NEW YORK, NY 10005 (212) 750-9000

See Consultant:
LANGAN ENGINEERING, ENVIRONMENTAL, SURVEYING, LANDSCAPE ARCHITECTURE AND GEOLOGY, D.P.C.
 800 HUNTERS LANE, 4TH FLOOR, PHILADELPHIA, NJ 07054 (609) 426-4800
LANDSCAPE ARCHITECT: EDGEWATER DESIGN, LLC
 75 SOUTH HANOVER STREET, EAST ORANGE, NJ 07073 (973) 921-4211


See Consultant:
DOMINGO GONZALEZ ASSOCIATES
 400 WEST 130TH STREET, NEW YORK, NY 10038 (212) 955-4800
MECHANICAL ENGINEER: CERAMI & ASSOCIATES
 400 WEST 130TH STREET, NEW YORK, NY 10038 (212) 370-1778
MECHANICAL MATERIALS CONSULTING: YU & ASSOCIATES
 25 RIVERSTREET BOULEVARD, ELMSWOOD PARK, NJ 07077 (908) 799-0071
ELECTRICAL ENGINEER: BET CONSULTANTS
 20 STATE ROUTE 19 W., EAST HANOVER, NJ 07926 (973) 836-0000
ELEVATOR CONSULTANT: AS CONSULTING
 24 HUNTERDON ROAD, COVINGTON, NJ 08809 (908) 290-9775

See Consultant:
OUTSOURCE CONSULTANTS, INC.
 22 W. 23RD STREET, FLOOR 10A, NEW YORK, NY 10011 (212) 752-9995
MECHANICAL TECHNOLOGY CONSULTANT: MAZZETTI + GBA
 200 WEST 130TH STREET, NEW YORK, NY 10038 (908) 987-1078

See Consultant:
FNA ENGINEERING SERVICES, INC.
 100 HUNTERS LANE, FLOOR 2, PHILADELPHIA, NJ 07057 (215) 241-2444
COMMERCIAL ARCHITECT: ARAMARK ENGINEERING AND ASSET SOLUTIONS
 200 BLAIR STREET, NORTH AVENUE, CT 06453

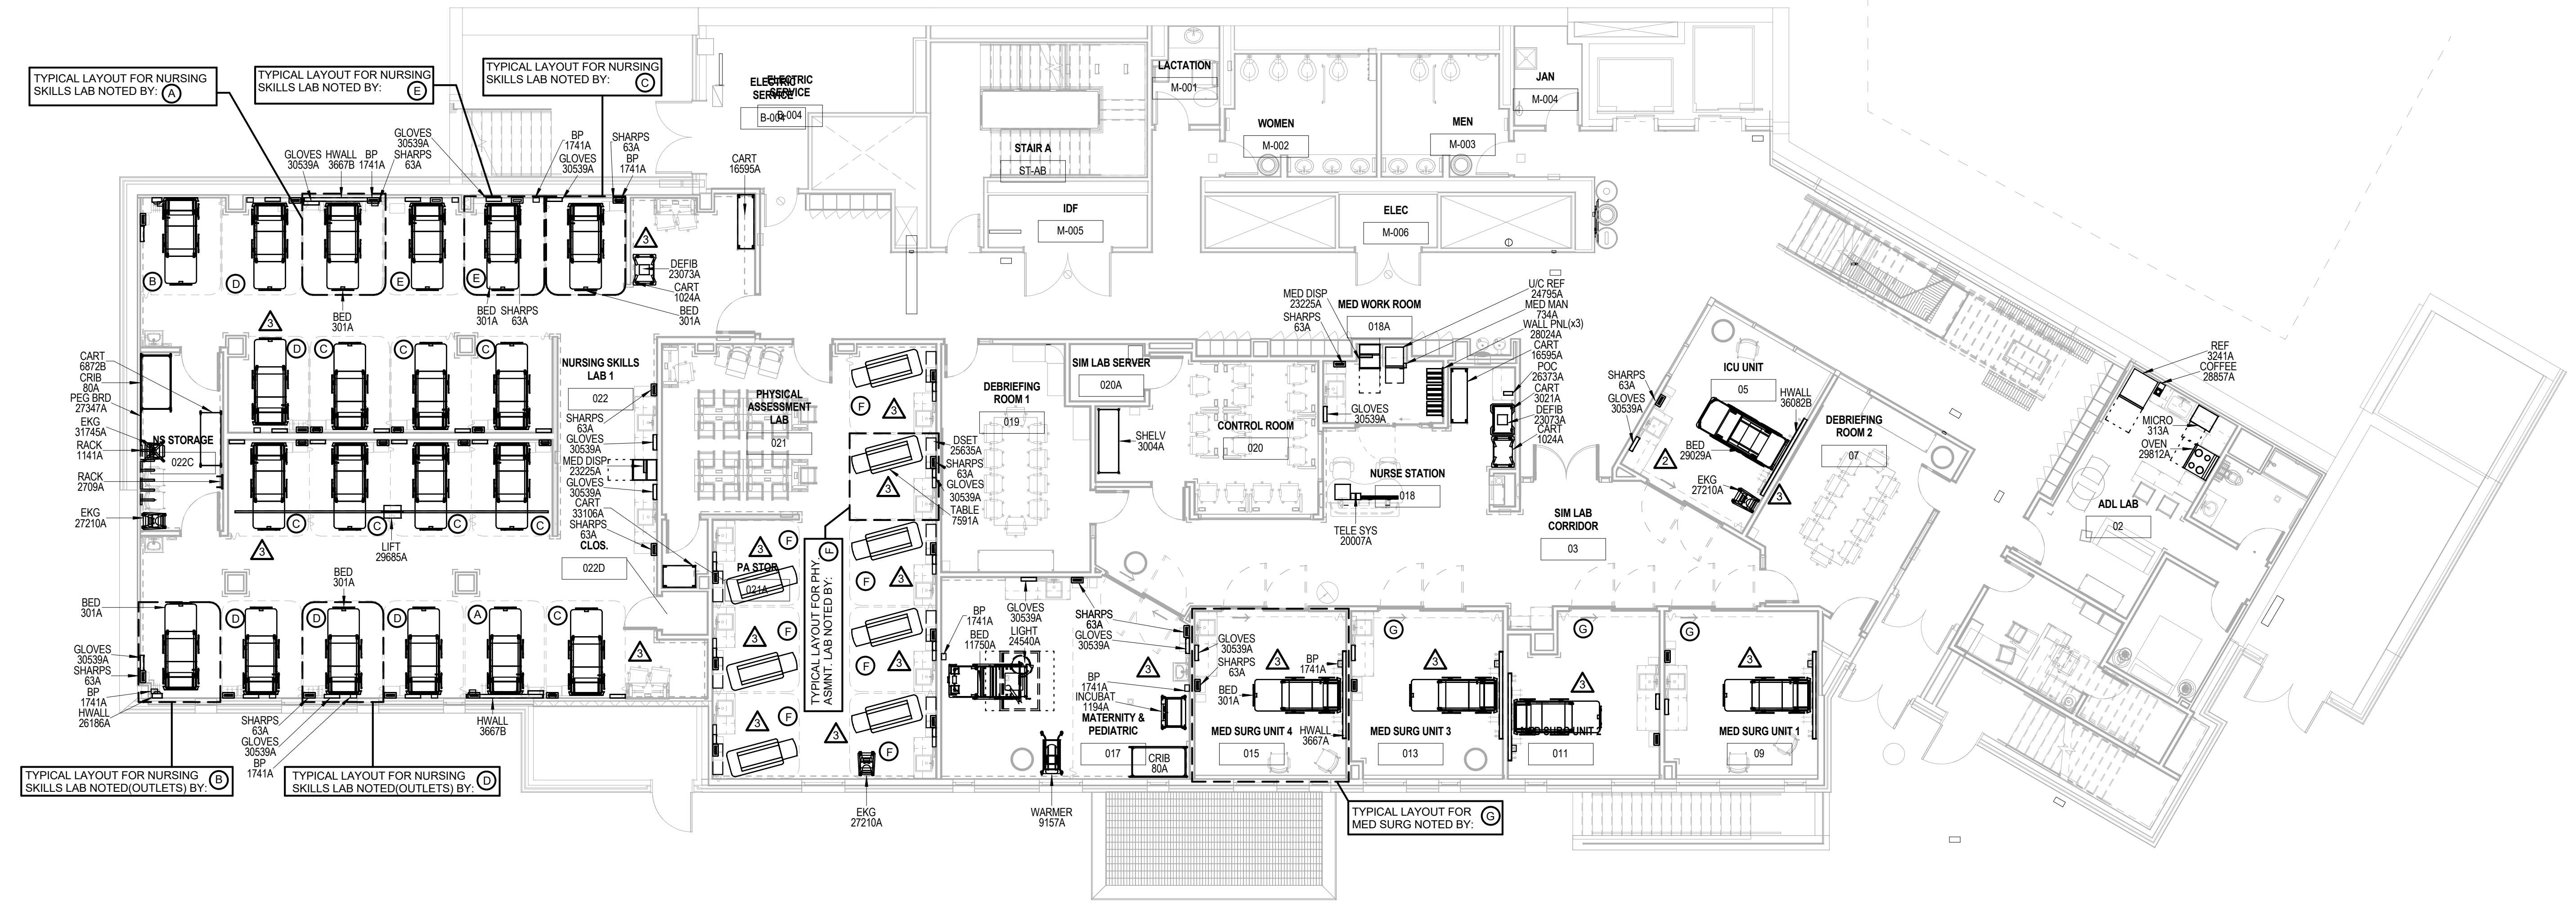

1 HEALTHCARE TECHNOLOGY - FLOOR PLAN - BASEMENT - AREA A
 1/8" = 1'-0"

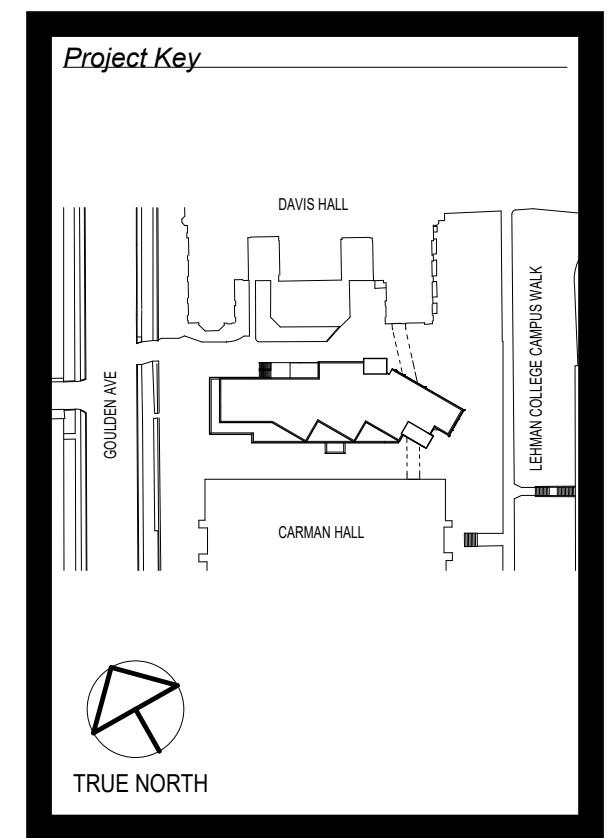

REVISIONS

REV #	DESCRIPTION	DATE
1	DESIGN REVISION	06/29/2019
2	ADDENDUM 3	10/04/2019
3	ADDENDUM 5	10/18/2019
4	ISSUED FOR CONSTRUCTION	11/07/2019

Client
CUNY
 535 WEST 57TH STREET - 16TH FLOOR
 NEW YORK, NY 10019

Project Title
LEHMAN COLLEGE
 NURSING EDUCATION, RESEARCH AND PRACTICE CENTER
 2800 GOULDEN AVENUE
 BRONX, NY 10468

Drawing Title
 Healthcare Technology
 Floorplan Basement

Phase
 ISSUED FOR CONSTRUCTION

Drawn By: AC **Checked By:** GK **Date:** 11/07/2019

Seal & Signature
 DASNY Project No: 2873609999
 Drawing Number: I-111.00
 Sheet 5 of 6

Family	Description
63A	SHARPS
80A	CRIB
301A	BED
313A	MICRO
734A	MED MAN
1024A	CART
1141A	RACK
1194A	INCLBAT
1741A	RF
2708A	RACK
3004A	SHELV
3021A	CART
3241A	REF
3667A	HWALL
3667B	HWALL
6872B	CART
7591A	TABLE
9157A	WARMER
11750A	BED
1658A	CART
2007A	TELE SYS
23073A	DEFIB
23225A	MED DISP
24545A	LIGHT
24795A	UC REF
25635A	DSET
26185A	HWALL
26373A	POC
27210A	EKG
27347A	PEG BRD
28524A	WALL PNL
28857A	COFFEE
29029A	BED
29682A	LET
29812A	OVEN
30064A	BG MON
30539A	GLOVES
31745A	EKG
33195A	CART
34738A	UC REF
36082B	HWALL

NEW YORK STATE OF OPPORTUNITY **DASNY**

515 Broadway, Albany, New York 12207-2914
 One Penn Plaza, 52 Floor, NY 10119-0098
 539 Franklin Street, Buffalo, NY 14202-1109
 WWW.DASNY.ORG

THESE DOCUMENTS CONTAIN POTENTIALLY SENSITIVE INFORMATION AND SHALL BE USED FOR THE INTENDED PURPOSE ONLY. THE INTENDED PURPOSE HAS BEEN IDENTIFIED IN THE PROJECT DESCRIPTION. ANY OTHER USE OF THESE DOCUMENTS WITHOUT THE WRITTEN PERMISSION OF DASNY IS PROHIBITED. IF A VIOLATION OF STATE EDUCATION LAW FOR ANY PERIOD, SHALL BE SUBJECT TO THE DISCIPLINARY ACTION OF THE STATE EDUCATION BOARD. TO ALTER THIS DOCUMENT IN ANY MANNER, ALTERATIONS MUST HAVE THE SIGNATURE AND SEAL OF THE ARCHITECT OR ENGINEER AND ARCHITECT/ENGINEER'S SIGNATURE. COPYRIGHT © 2013

Consultants:

URBAHN + HKS
 URBAN ARCHITECTS, P.L.L.C. 100 GARDEN STREET, 5TH FL., NEW YORK, NY 10013
 HKS ARCHITECTS, P.L.L.C. 100 GARDEN STREET, 5TH FL., NEW YORK, NY 10013

3d-Consultants:

VANDERWEIL ENGINEERS
 160 AVENUE OF THE AMERICAS, 21ST FL., NEW YORK, NY 10013
 (212) 614-4142

3d-Consultants:

LESLIE E. ROBERTSON ASSOCIATES (LERA)
 40 WALL STREET, 23RD FLOOR, NEW YORK, NY 10005
 (212) 750-9000

3d-Consultants:

LANGAN ENGINEERING, ENVIRONMENTAL, SURVEYING, LANDSCAPE ARCHITECTURE AND GEOLOGY, D.P.C.
 801 SMALLWOOD DRIVE, 4TH FLOOR, PARLISSFARM, NJ 07054
 (908) 961-4000

3d-Consultants:

EDGEWATER DESIGN, LLC
 75 SOUTH WASHINGTON STREET, EAST ORANGE, NJ 07019
 (973) 921-4211

3d-Consultants:

DOMINGO GONZALEZ ASSOCIATES
 100 WASHINGTON STREET, 10TH FLOOR, NEW YORK, NY 10005
 (212) 955-4000

3d-Consultants:

CERAMI & ASSOCIATES
 40 AVENUE OF THE AMERICAS, 8TH FLOOR, NEW YORK, NY 10013
 (212) 370-1778

3d-Consultants:

YU & ASSOCIATES
 25 RIVERFRONT BOULEVARD, ELMSWOOD PARK, NJ 07077
 (908) 791-0071

3d-Consultants:

BET CONSULTANTS
 30 STATE ROUTE 19 W., EAST HANOVER, NJ 07926
 (973) 816-2000

3d-Consultants:

AS CONSULTING
 24 HUNTER ROAD, COUGERS, NY 10820
 (914) 281-9175

3d-Consultants:

OUTSOURCE CONSULTANTS, INC.
 22 W. 23RD STREET, FLOOR 10A, NEW YORK, NY 10011
 (212) 752-9995

3d-Consultants:


MAZZETTI + GBA
 200 WEST 145 STREET, 10A, ARLINGTON, TX 76017
 (817) 981-1075

3d-Consultants:


FNA ENGINEERING SERVICES, INC.
 801 BRUNNEN AVENUE, FLOOR 2, WOODBRIDGE, NJ 07097
 (212) 341-3444

3d-Consultants:

ARMARK ENGINEERING AND ASSET SOLUTIONS
 200 ELM STREET, NORTH CHAVEN, CT 06472

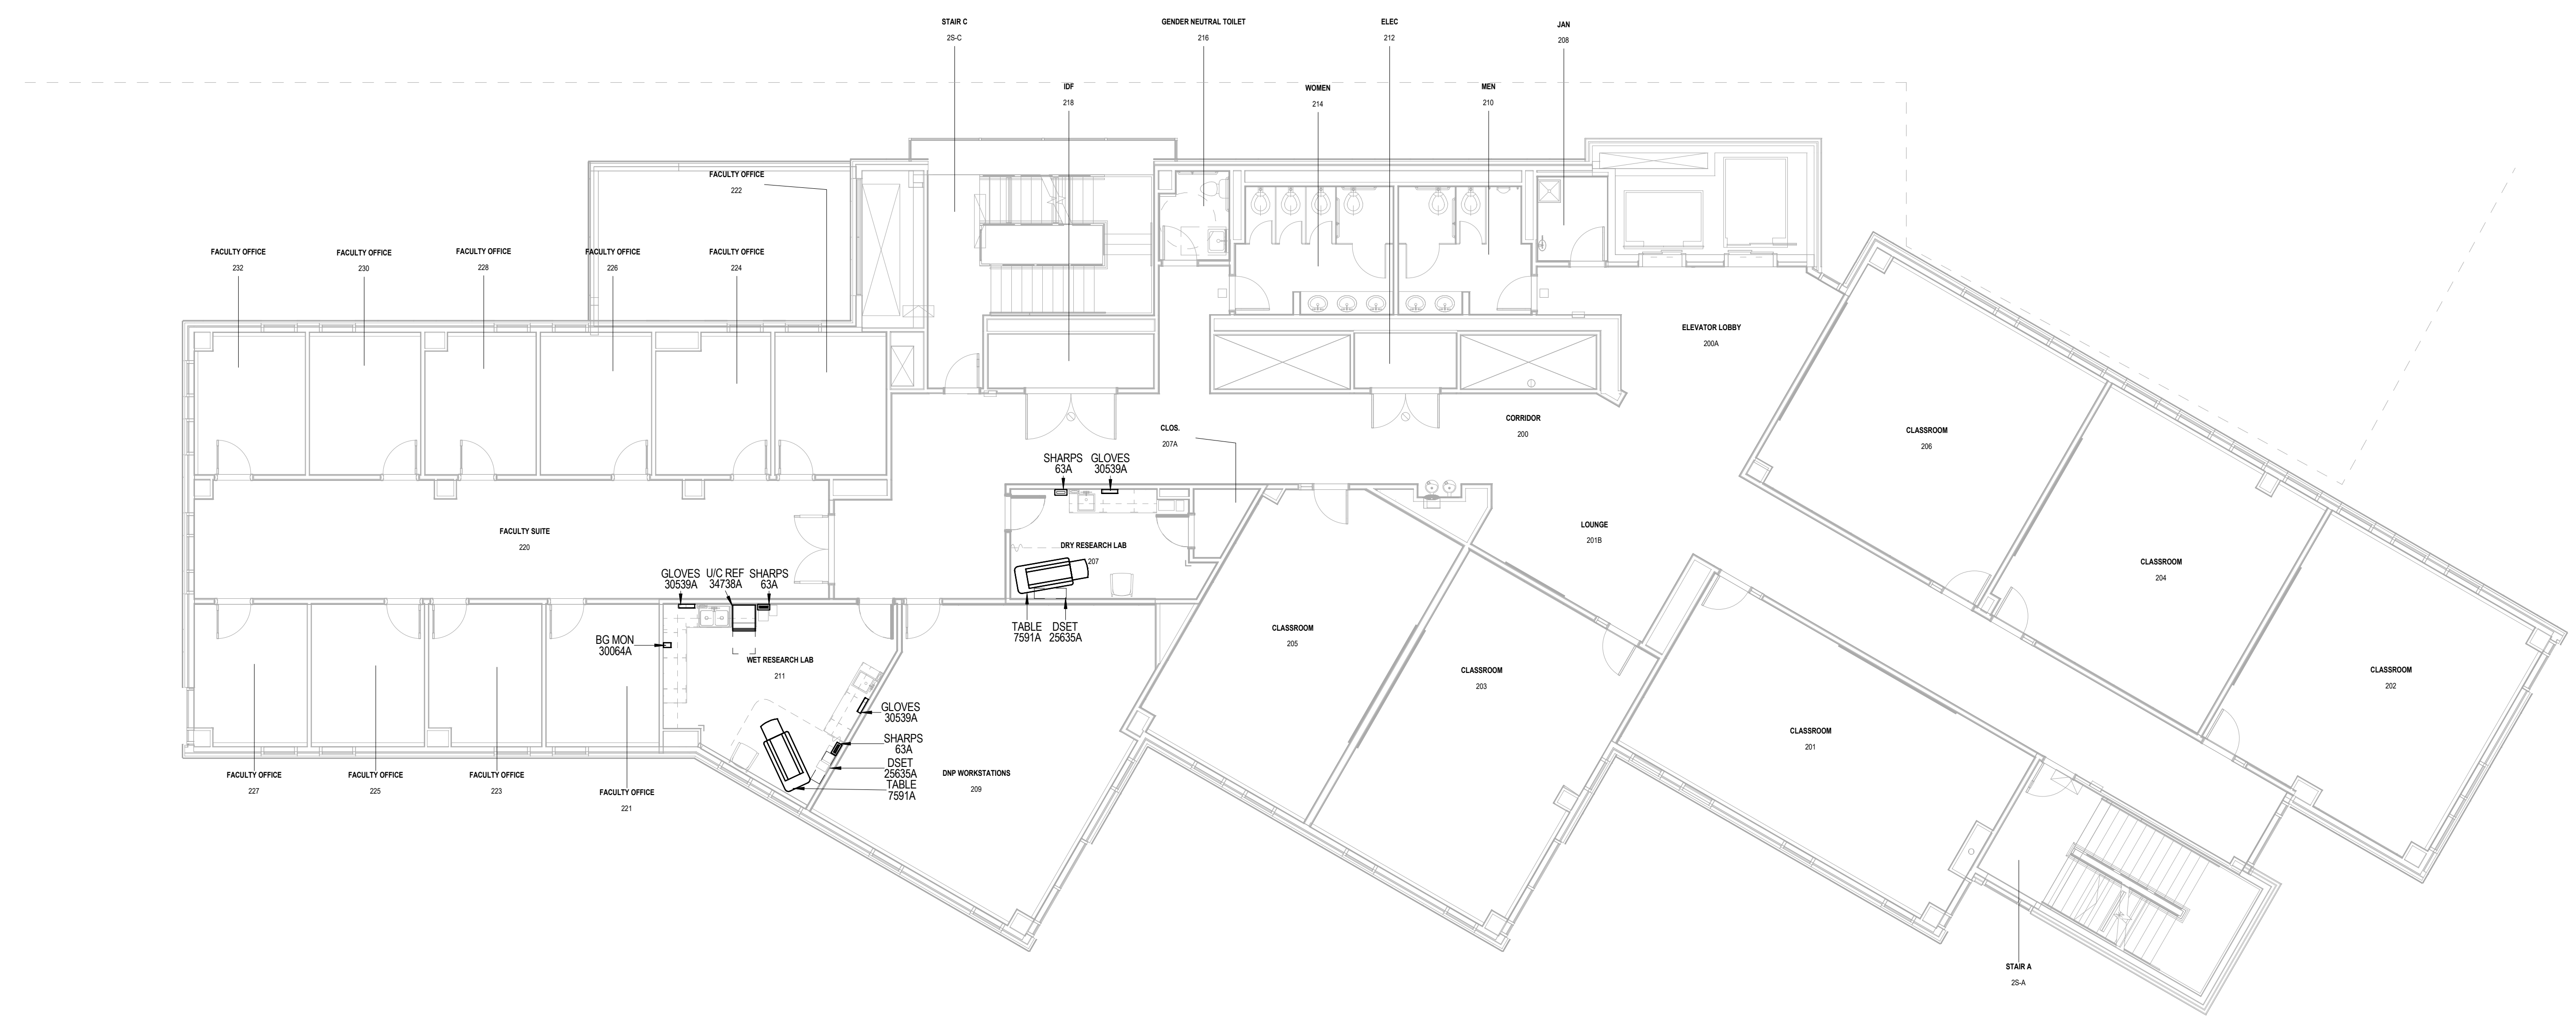

1 HEALTHCARE TECHNOLOGY - FLOOR PLAN - LEVEL 02
 1/8" = 1'-0"

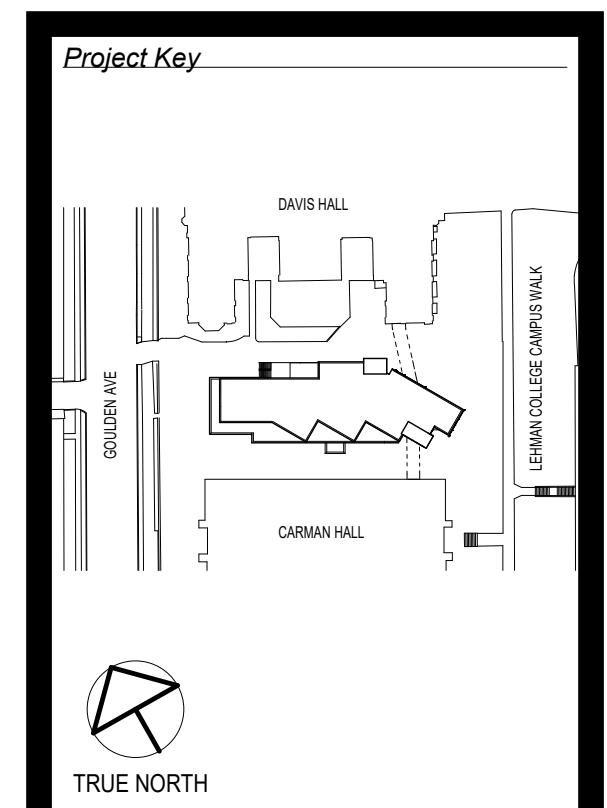

REVISIONS

REV #	DESCRIPTION	DATE
1	DESIGN REVISION	06/26/2019
4	ISSUED FOR CONSTRUCTION	11/07/2019

Client
CUNY
 LEHMAN COLLEGE
 2800 GOULDEN AVENUE
 BRONX, NY 10468

Project Title
 LEHMAN COLLEGE
 NURSING EDUCATION RESEARCH AND PRACTICE CENTER
 2800 GOULDEN AVENUE
 BRONX, NY 10468

Drawing Title
 Healthcare Technology
 Floorplan Second Floor

Phase
 ISSUED FOR CONSTRUCTION

Drawn By: AC
Checked By: GK
Date: 11/07/2019

Seal & Signature
 DASNY Project No: 2873609999
 Drawing Number: I-113.00
 Sheet: 6 of 6