



DASNY

ADDENDUM NO.: 1

IFB or RFP NO.: Bid No. 643

Description: Furnish, Deliver and Install
LED Tickers

Project: Medgar Radio TV Equipment -
Medgar Evers College

Bid Opening Date: September 19, 2019

Specifics of the Addendum: Provide a due date extension, Scope of Work Change & Clarification of the Ticker Type and change the Opportunity Type.

EXTENSION:

The bid due date has been extended from **September 16, 2019 to September 19, 2019.**

SCOPE OF WORK CHANGE & TICKER TYPE:

The quantity of the inside 90-degree corner is being increased from quantity one (1) to quantity two (2).

The ticker being requested is a web-based ticker.

OPPORTUNITY TYPE:

This opportunity is a General Opportunity Type.

All other terms and conditions of the original Invitation for Bids or Request for Proposals shall remain the same.


Product Specifications for DASNY Project No. 3471309999 - Medgar Radio TV Equipment Project – Sunrise and Rise Ticker Products

Qty.	Item No.	Description
1	Sunrise TKR-M10-24-72	24 Pixel Full Color Ticker (7mm Pixel Pitch), Cabinet Height / Depth: 8.1 x 2.0 (Inches), Cabinet Length: 60 (Feet), Premium Brightness, 16.7 Million Color Shades, Description: Flat Wall Mount L-shaped with inside turn
2	Inside 90 Degree Corner	90-degree corner
1	Sunrise TKR-M10-24-72	24 Pixel Full Color Ticker (7mm Pixel Pitch), Cabinet Height / Depth: 8.1 x 2.0 (Inches), Cabinet Length: 24 (Feet) Premium Brightness, 16.7 Million Color Shades, Description: Flat Wall Mount L-shaped ticker with custom outside turn
1	Custom Corner	Outside corner to be determined
2	Rise Ticker Controller	One (1) controller is required per ticker.
		Freight: Provide Shipping and Handling
		Provide Ticker Installation: The installation price should be based on wall mounting to a drywall surface less than 15 feet off the ground.
		Provide Logistics Coordination: Provide a dedicated project manager to remotely answer pertaining to network settings, installation drawings and shipping logistics for your installation.

Please see the attached Medgar Evers College – Academic Building First Floor Plan. The highlighted lines are the ticker locations.

ST21-1 139

UP

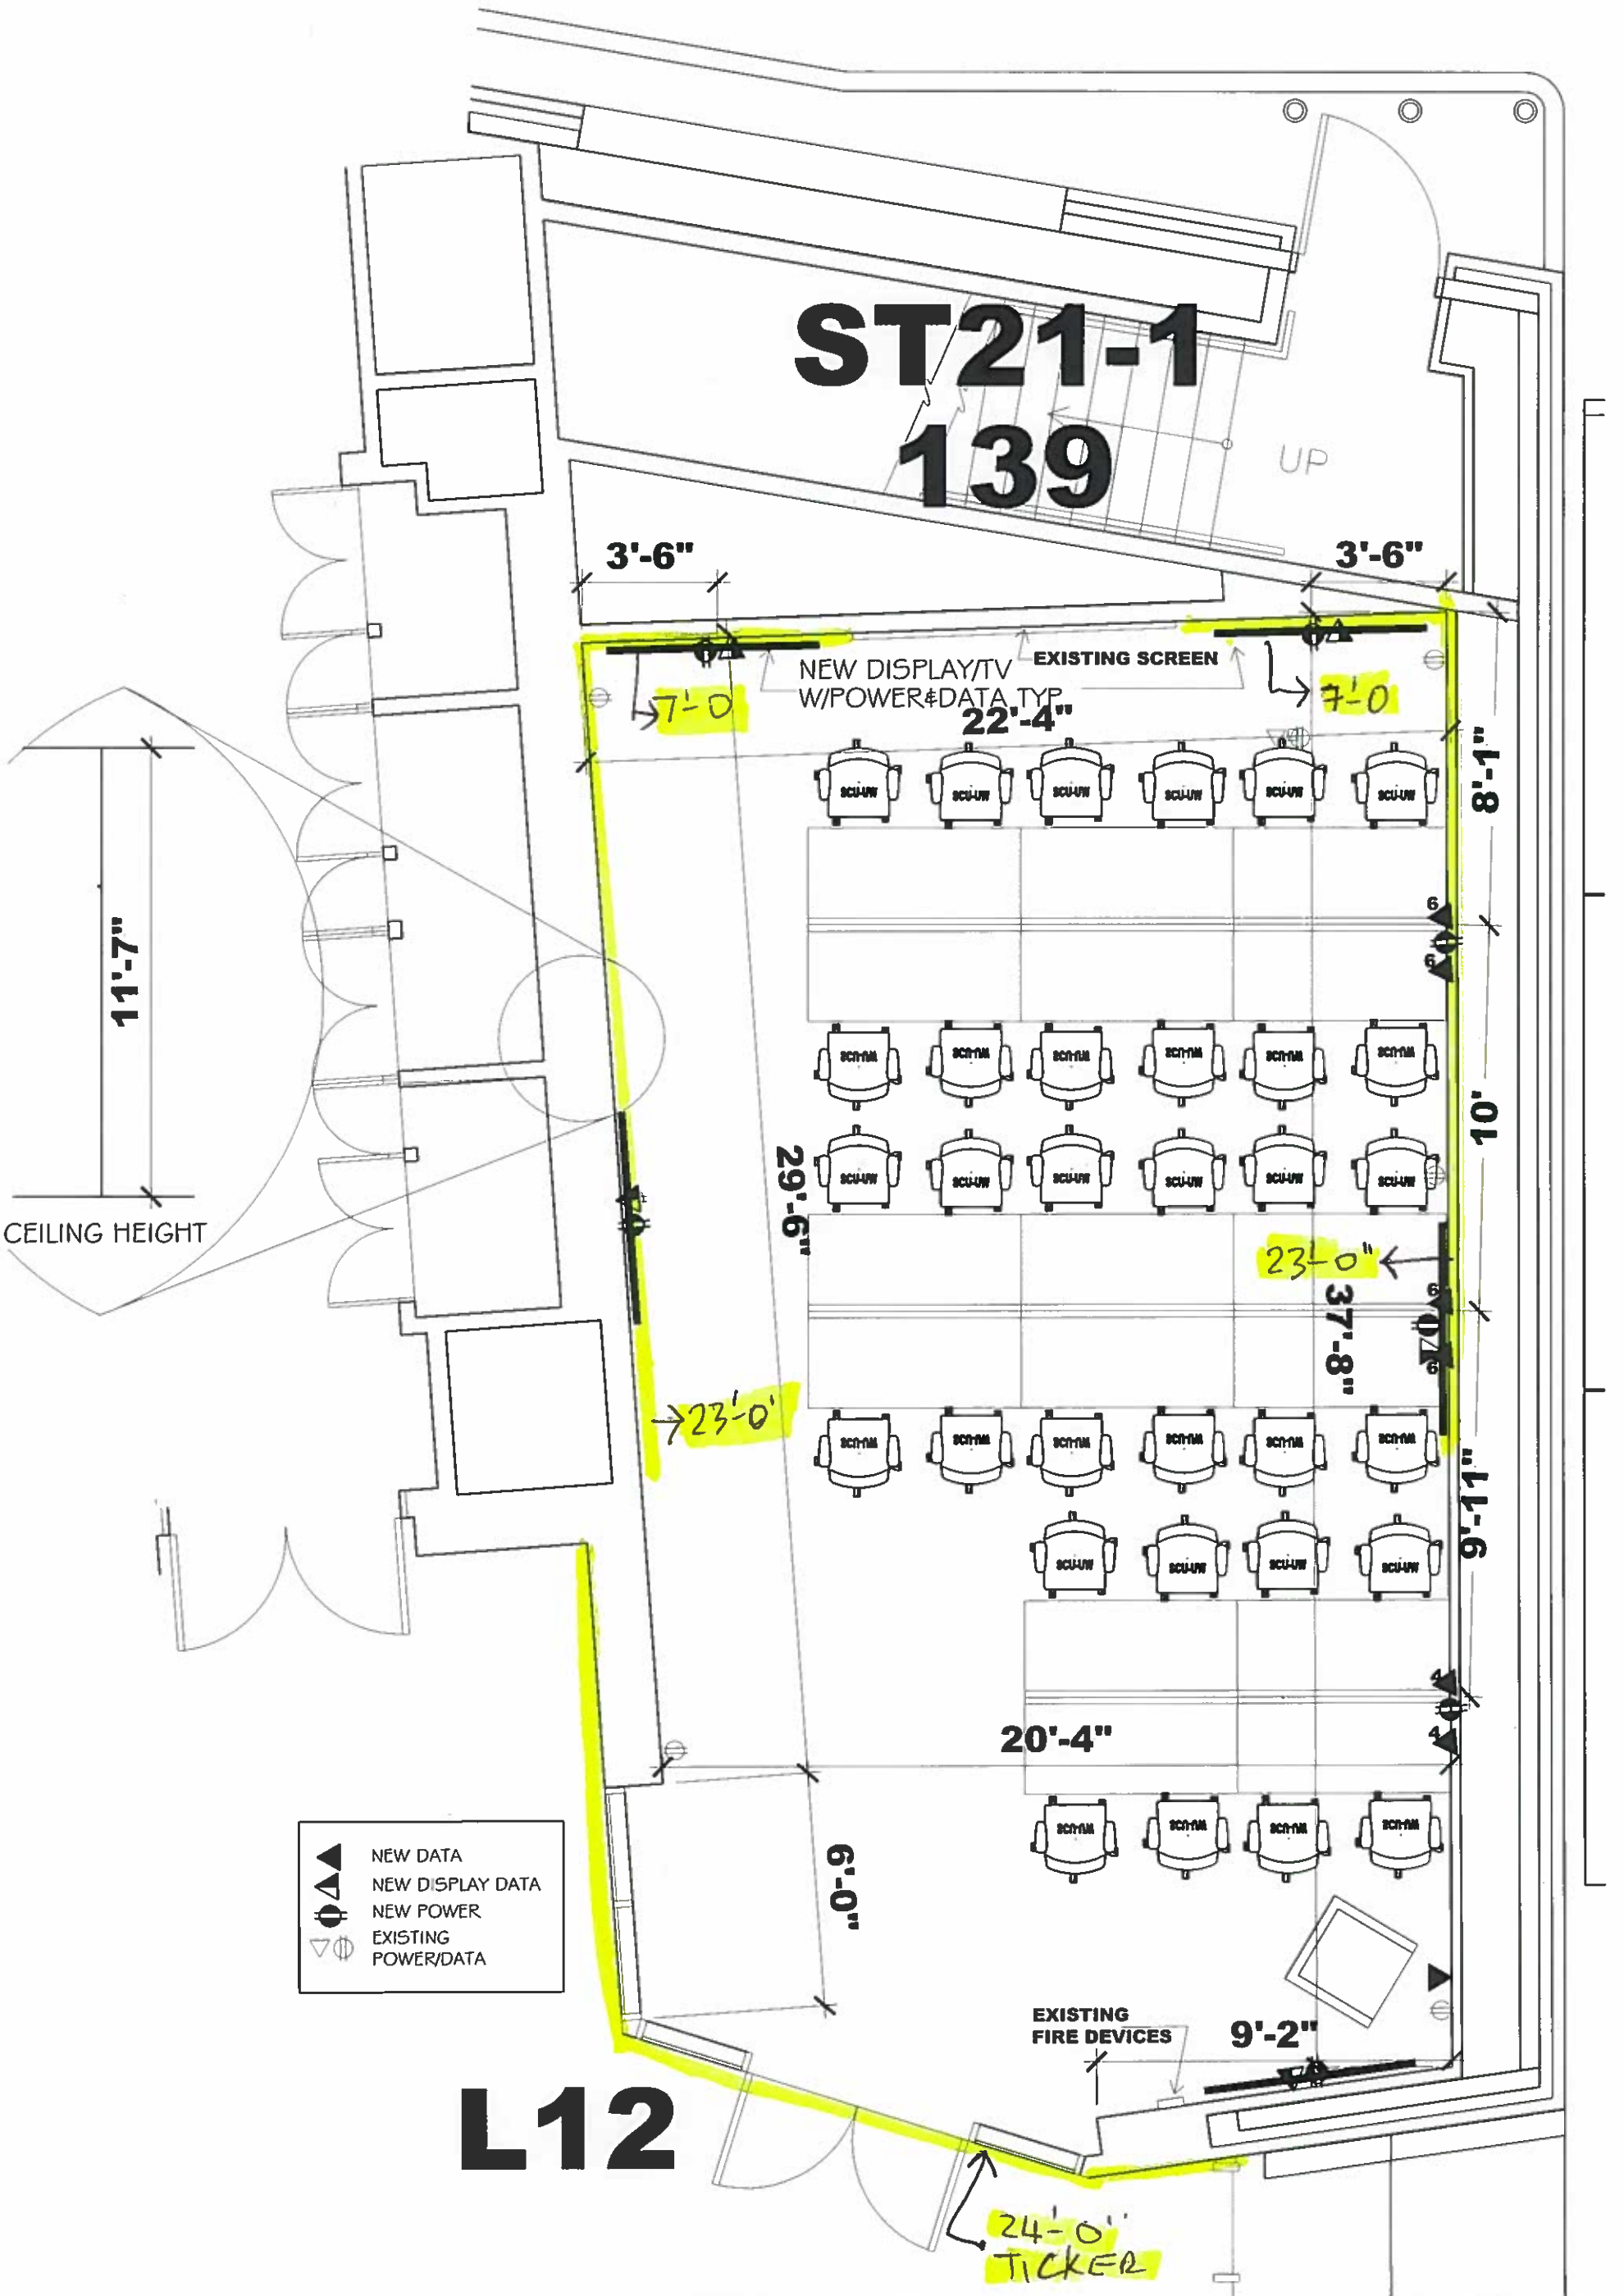

ACADEMIC BUILDING MEDGAR EVERS COLLEGE

CU
NY
The City
University
of
New York
Department of Space Planning
and Capital Budget
555 West 57th Street 10th fl.
New York, N.Y. 10019
(212) 541-0440

Drawing Title:

**FIRST
FLOOR
PLAN**

Scale:

Not To Scale

Date Of Revision:

JUNE 2019

Drawing File No.

ME1201-A



DASNY

ANDREW M. CUOMO
Governor

ALFONSO L. CARNEY, JR.
Chair

GERRARD P. BUSHELL
President

BID NO.: 643	PROJECT NAME & LOCATION: Medgar Radio TV Equipment Medgar Evers College of the City of New York 1150 Carrol Street Brooklyn, NY 11225
Description: Furnish, Deliver and Install LED Tickers	
Bid Open Location: DASNY 515 Broadway, Albany, NY 12207-2964	
Bid Open Date: September 19, 2019	Contact: Stacie Craft (518) 257-3085
Bid Open Time: 2:30 p.m.	

Bid Breakdown & Schedule

FIRM SUBMITTING BID: _____

TYPE OF DELIVERY REQUIRED: Furnish, Deliver and Install

DELIVERY REQUIRED BY: ASAP

Basis for Award: The basis for contract award is "GRAND TOTAL" lump sum price. Vendor shall be responsible for the complete scope of work at the "GRAND TOTAL" lump sum price. Further, vendor is responsible for examining the Contract Documents carefully before quoting, including making a written Request for Information for an interpretation or correction of any ambiguity, inconsistency, or error noted in the documents.

Item No.	Manufacturer	Make/Model	Description	QTY	UOM	Unit Price	Extended Price
1	Sunrise	TKR-M10-24-72	24 Pixel Full Color Ticker (7mm Pixel Pitch), Cabinet Height / Depth: 8.1 x 2.0 (Inches), Cabinet Length: 60 (Feet), Premium Brightness, 16.7 Million Color Shades, Description: Flat Wall Mount L-shaped with inside turn	1	EA	\$	\$
2		Inside 90 Degree Corner	90-degree corner	2	EA	\$	\$
3	Sunrise	Sunrise TKR-M10-24-72	24 Pixel Full Color Ticker (7mm Pixel Pitch), Cabinet Height / Depth: 8.1 x 2.0 (Inches), Cabinet Length: 24 (Feet) Premium Brightness, 16.7 Million Color Shades, Description: Flat Wall Mount L-shaped ticker with custom outside turn outside corner to be determined	1	EA	\$	\$



DASNY

ANDREW M. CUOMO
Governor

ALFONSO L. CARNEY, JR.
Chair

GERRARD P. BUSHELL
President

4			Custom Corner	1	EA	\$	\$
5	Rise	Rise Ticker Controller	Rise Ticker Controller, One Controller is required per Ticker	2	EA	\$	\$
6			Freight – Provide Shipping and Handling Costs		LS	\$	\$
7			Ticker Installation – Installation includes wall mounting to a flat drywall surface less than 15 feet off the ground. A project manager must be available to address network settings, assist with inquiries related to installation drawings and coordinate shipping logistics for the installation.		LS	\$	\$
			TOTAL BID				\$

BID Submittal Requirements

Bidder shall Provide the following information with Bid:

- o Warranty Information
- o Cost Break Down (i.e. No. of Men/Hours/Rates to complete the scope:



DASNY

ANDREW M. CUOMO
Governor

ALFONSO L. CARNEY, JR.
Chair

GERRARD P. BUSHELL
President

The burden of proof equality is on the bidder, and only complete submittals, as requested, will be considered and evaluated by Dasny. Failure to comply with any or all of the above shall result in immediate disqualification.

(The below questions 1) and 2) need only be answered if the above total bid is for one million dollars or more)

- 1. Does your firm anticipate the use of subcontractors and outside suppliers specific to this procurement?
Yes No
- 2. Does your firm anticipate the creation of employment opportunities arising from this procurement?
Yes No

(The below information must be completed for all bids.)

Identify all subcontractors, if any: _____

STATE, PROVINCE FOR FOREIGN COUNTRY
THAT YOUR FIRM'S PRINCIPAL PLACE OF
BUSINESS IS LOCATED:

ADDRESS OF FACTORY OR PLANT WHERE
ITEMS ARE MANUFACTURED AND/OR
ASSEMBLED. *(Attach additional sheet(s) if more
than one manufacturer)*

BIDDER (FIRM NAME)

SIGNATURE

NAME (TYPE/PRINTED)

TITLE

Date