



ADDENDUM NO.: 738

IFB or RFP NO.: 1

Description: Furnish, Deliver and Install
Signage

Project: John Jay College – Haaran Hall

Bid Opening Date: December 22, 2022

Specifics of the Addendum: Provide replacement page to Detailed Specifications:

Attachment B: Detailed Specifications and Scope of Work


Detailed Specifications:

Prepared by TSquared Design dated 10/18/2022

See attached replacement page 38 to TSquared Designs' "Details – C3 Floor Directory." This page will replace the illegible page provided in the bid documents.


All other terms and conditions of the original Invitation for Bids shall remain the same.

DETAILS - C3 FLOOR DIRECTORY

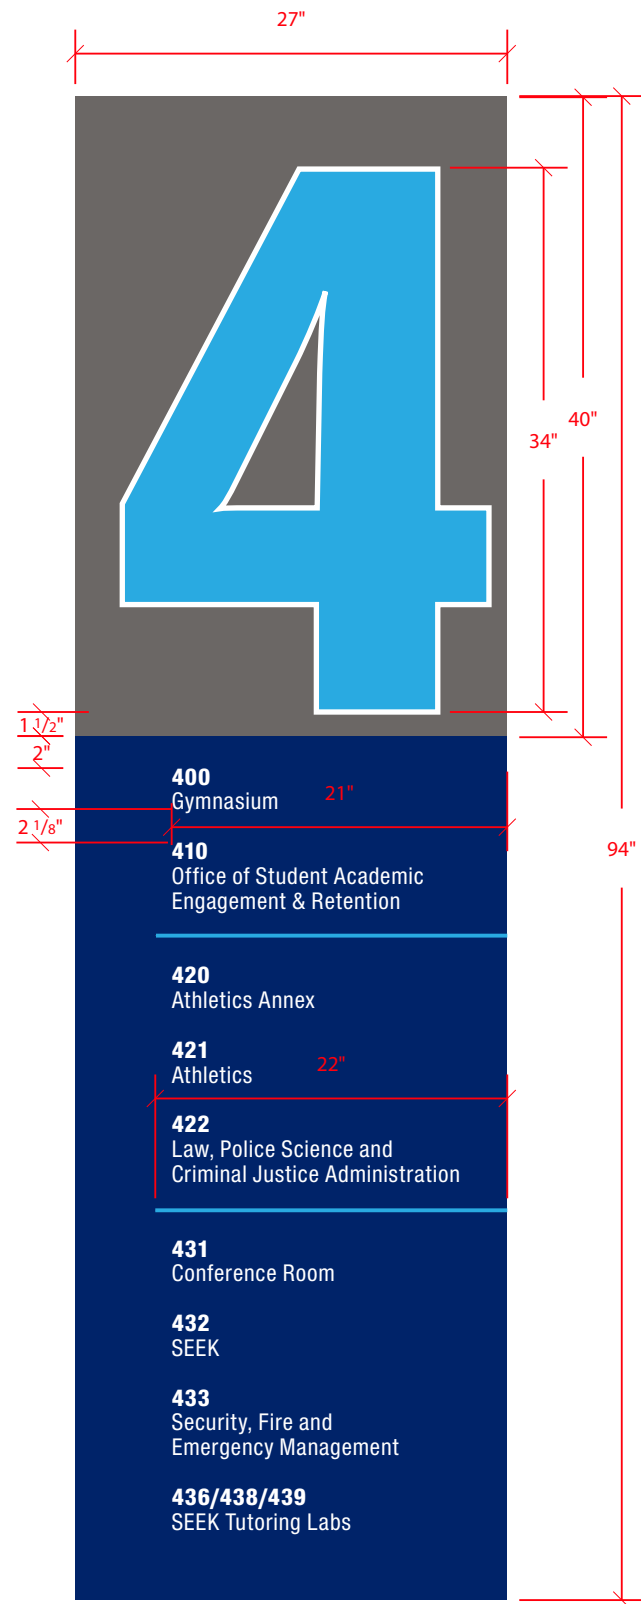

C3 FLOOR DIRECTORY

1 SIGN TYPE C3 - FLOOR DIRECTORY
SCALE: 1" = 1'-0"

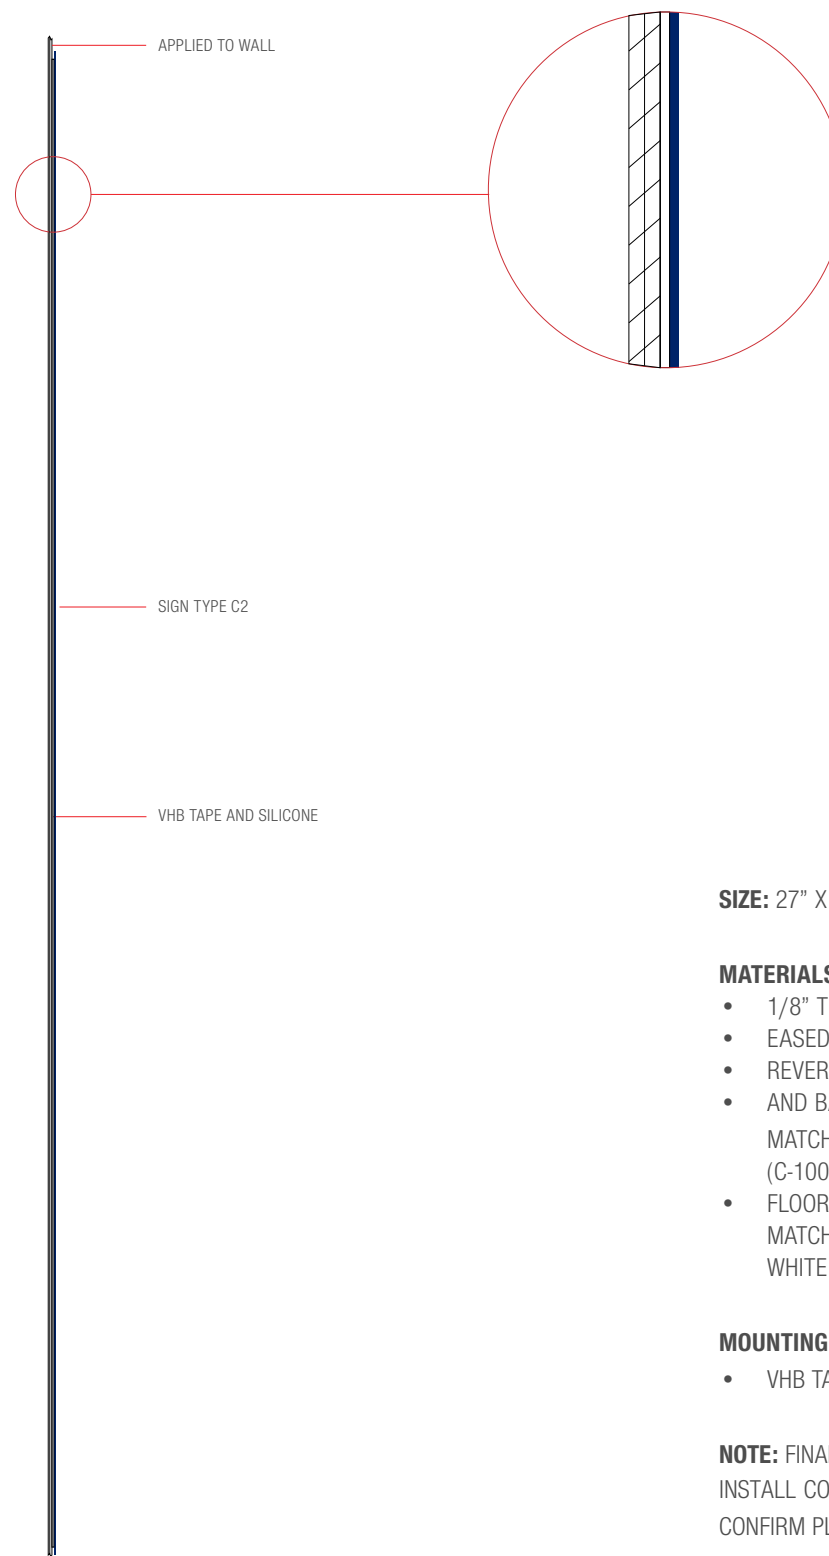

2 SIDE VIEW - SIGN TYPE C3
SCALE: 1" = 1'-0"

SIZE: 27" X 94"

MATERIALS:

- 1/8" TH. P-99 NON-GLARE ACRYLIC,
- EASED EDGES
- REVERSE PRINT GRAPHICS - WHITE
- AND BACK PAINT TO MATCH: PANTONE 280, GRAY TO MATCH MAP # 13795 "GRAYNOLA", WHITE AND "LIGHT BLUE (C-100, M-0, Y-0, K-0)
- FLOOR NUMBER - 1/4" THICK ACRYLIC - BLUE FACE TO MATCH "LIGHT BLUE", WITH 5/16" WHITE BORDER AND WHITE RETURNS

MOUNTING:

- VHB TAPE AND SILICONE APPLIED TO WALL

NOTE: FINAL LOCATIONS TO BE CONFIRMED ON SITE AT TIME OF INSTALL. CONSISTENT PLACEMENT ON EACH FLOOR PREFERRED. CONFIRM PLACEMENT IS FREE AND CLEAR OF OBSTRUCTIONS.

WE WANT TO AVOID BOWING OF THE ACRYLIC.