



ADDENDUM NO.: 738

IFB or RFP NO.: 2

Description: Furnish, Deliver and Install
Signage

Project: John Jay College – Haaren Hall

Bid Opening Date: December 29, 2022

Specifics of the Addendum: Extend Bid Opening Date and Provide Responses to Requests for Information.

Extension to Bid Opening: Please see the following change to the Notice and Information for Bidders:

Section 1.0 – Notice to Bidders & Bid Opening and Attachment A: Bid Breakdown & Schedule

The bid opening scheduled for December 22, 2022 at 2:30 p.m. has been **rescheduled to December 29, 2022 at 2:30 p.m.**

Request for Information: Please see responses to the requests for information below:

1Q: For signs with short grain aluminum finish on the signage, can we use a .040 laminated aluminum on top of a 1/8" aluminum backer as getting thicker material in a short grain finish that is not done by hand and erratic is very difficult if not impossible to source right now.

1A: *Substitutions will not be allowed. A laminated piece would show on the side profile and would not be acceptable.*

2Q: Can we direct print on Room ID signs that are thermoformed instead of screen printing? Screen printing will require a unique screen for every sign and will be extremely cost Ineffective and is no longer a signage standard with the direct printing technology available.

2A: *The silkscreen should be maintained as it is the preferred method since many of the sign types that call out silkscreen have the same message. The room ID signs call for a printed insert (R1,R2 and R3).*

3Q: Are both a bid bond and performance bond required?

3A: *A bid bond is not required. Payment and performance bonds are required, see bid documents for sample bonds.*

4Q: What are the Liquidate Damages?

4A: *\$1,000/day.*

5Q: Is the awarded sign Vendor required to do the wall repair with painting after the removal of existing signs?

5A: *Yes, per the Bid's Attachment B: Detailed Specifications and Scope of Work:*

Any and all existing areas that are damaged by signage removals or new signage installations shall be patched as required to match existing adjacent area in material, finish and color, as follows:

Corridor walls: White dove 06 – Eggshell finish

Corridors on 2nd floor: White dove 06 – Semi gloss finish

Bidder must promptly install new signage as soon as the existing signage is removed, and patching is complete.

6Q: Doc 1a IFB...General Specification for signage. Last paragraph...please confirm that these prototypes are to be produced ONLY after award of the project.


6A: *Confirmed. The entity who is determined to be the low quote will be asked to provide the prototypes as part of the submittal and review process.*

7Q: Can you re-post pages 47, 69 & 70 for sign type C3 floor directory...they are very blurry & pixelated. Details cannot be read.

7A: *Attached are legible copies of the requested pages.*


All other terms and conditions of the original Invitation for Bids shall remain the same.

DETAILS - C3 FLOOR DIRECTORY

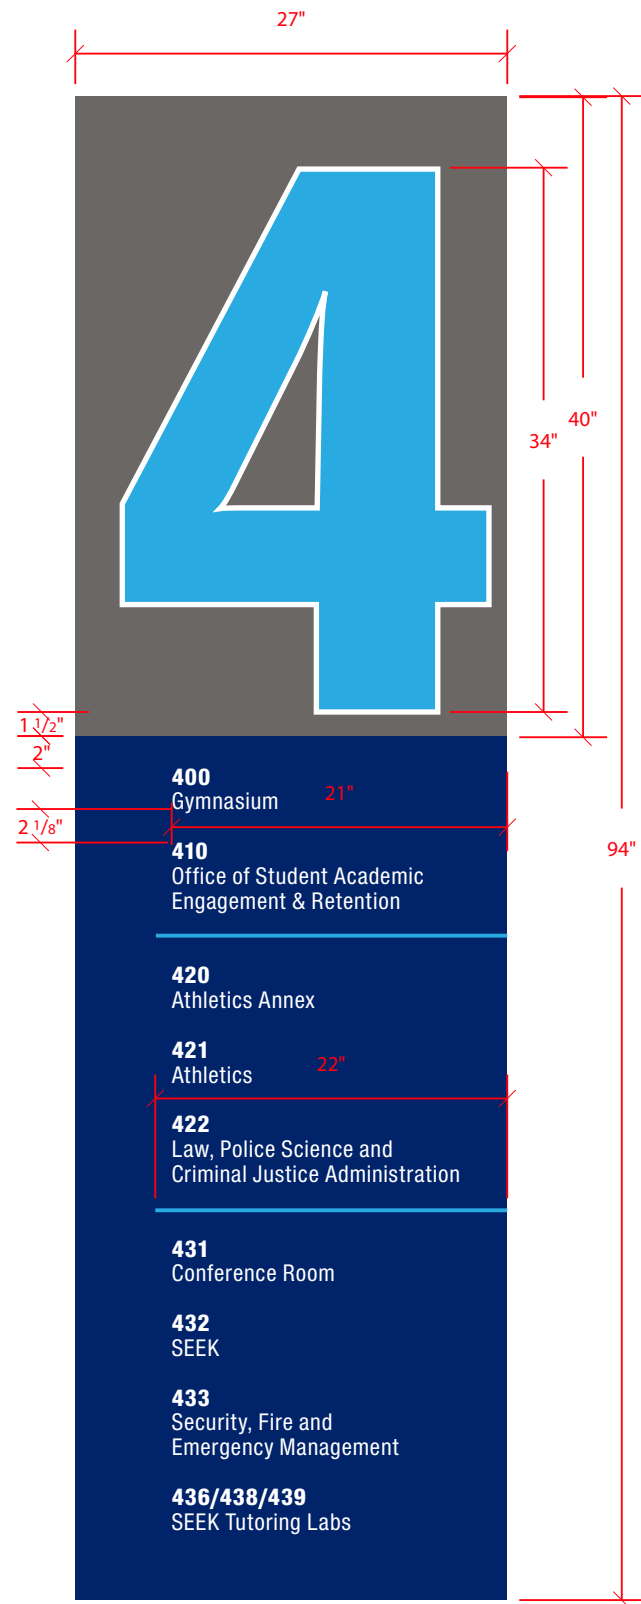

C3 FLOOR DIRECTORY

1 SIGN TYPE C3 - FLOOR DIRECTORY
SCALE: 1" = 1'-0"

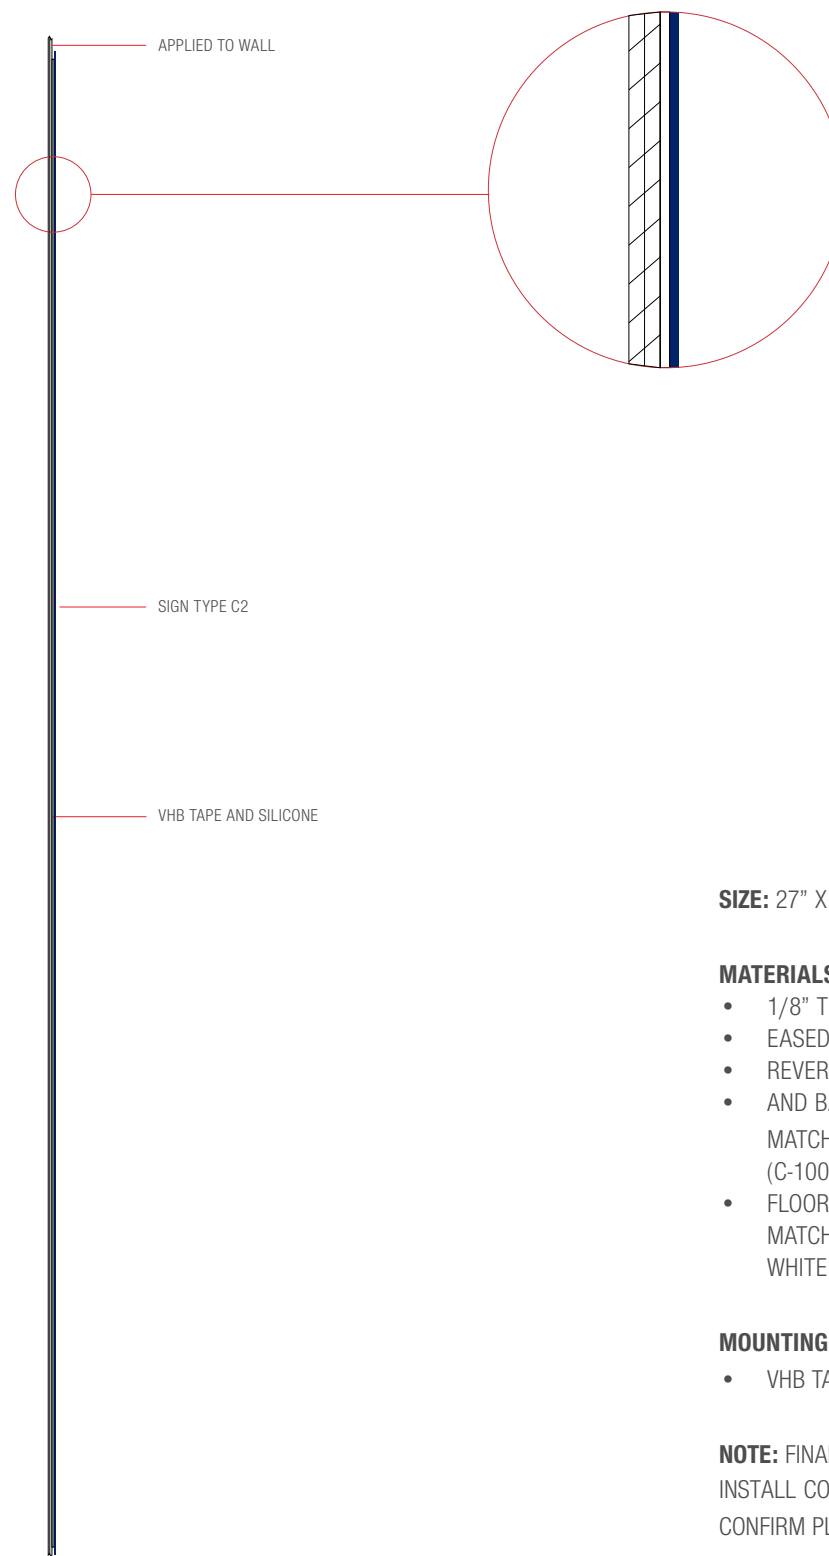

2 SIDE VIEW - SIGN TYPE C3
SCALE: 1" = 1'-0"

SIZE: 27" X 94"

MATERIALS:

- 1/8" TH. P-99 NON-GLARE ACRYLIC,
- EASED EDGES
- REVERSE PRINT GRAPHICS - WHITE
- AND BACK PAINT TO MATCH: PANTONE 280, GRAY TO MATCH MAP # 13795 "GRAYNOLA", WHITE AND "LIGHT BLUE (C-100, M-0, Y-0, K-0)
- FLOOR NUMBER - 1/4" THICK ACRYLIC - BLUE FACE TO MATCH "LIGHT BLUE", WITH 5/16" WHITE BORDER AND WHITE RETURNS

MOUNTING:

- VHB TAPE AND SILICONE APPLIED TO WALL

NOTE: FINAL LOCATIONS TO BE CONFIRMED ON SITE AT TIME OF INSTALL. CONSISTENT PLACEMENT ON EACH FLOOR PREFERRED. CONFIRM PLACEMENT IS FREE AND CLEAR OF OBSTRUCTIONS.

WE WANT TO AVOID BOWING OF THE ACRYLIC.

C3 - FLOOR DIRECTORY LAYOUTS

C10
Pool

C18
Multi-Purpose Room

C20 - C31
GWL Theater Backstage

C35
Print Shop

FLOOR C - LOCATION 134

L001
Special Collections

L103
Theater

L123
Computer Lab

L146/147
Library

FLOOR L - LOCATIONS 123, 133

AUTHORIZED ACCESS ONLY

FLOOR 1 - LOCATIONS 115, 123

204.01
Student Research and Creativity

211
Cyber Lounge

221
Completion for Upperclass
Student Program

225
Shared Adjunct Room

228/229
Military and Veteran Services


235
Shared Adjunct Room

239
Faculty Senate Office

FLOOR 2 - LOCATIONS 119, 125

1 SIGN TYPE C3 - FLOOR LAYOUTS
SCALE: 1" = 1'-0"

FIELD SURVEY TO CONFIRM AREA IS FREE
OF ANY OBSTRUCTIONS.
FIELD MEASUREMENTS REQUIRED /
CONSISTENT LOCATION ON EACH FLOOR.

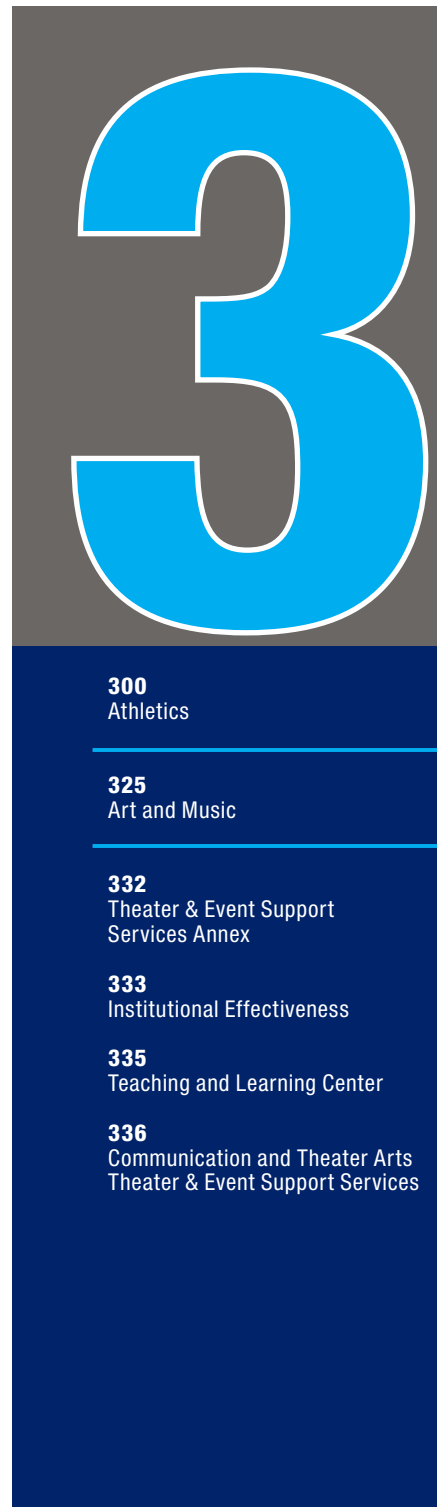

3

300
Athletics

325
Art and Music


332
Theater & Event Support
Services Annex

333
Institutional Effectiveness

335
Teaching and Learning Center

336
Communication and Theater Arts
Theater & Event Support Services

FLOOR 3 - LOCATIONS 119, 127

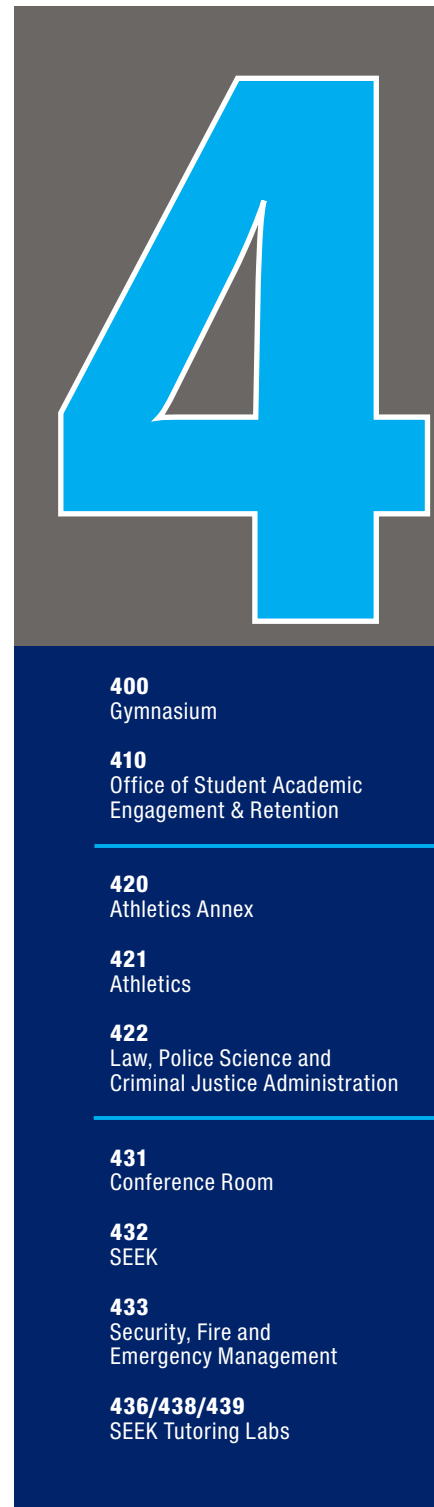

4

400
Gymnasium

410
Office of Student Academic
Engagement & Retention

420
Athletics Annex

421
Athletics

422
Law, Police Science and
Criminal Justice Administration

431
Conference Room

432
SEEK

433
Security, Fire and
Emergency Management

436/438/439
SEEK Tutoring Labs

FLOOR 4 - LOCATIONS 101, 123



5

520
Sociology

523
Public Management Annex

530
Academic Programs

532
Academic Programs

531
Conference Room

533
Public Management

FLOOR 5 - LOCATIONS 100, 126



6

601
Faculty Services
Marketing and Communications
Office of Institutional Advancement

Tennis Court

610/620/630
Conference Room

621
Office of the Provost

622
Office of Institutional Advancement

623
Legal Counsel
Chief Diversity Officer/
Title IX Coordinator

624
External Affairs

625
Office of the President

631/636
Criminal Justice and
Criminal Justice PhD Program

FLOOR 6 - LOCATIONS 127, 131

1 SIGN TYPE C3 - FLOOR LAYOUTS
SCALE: 1" = 1'-0"