



DASNY

SECTION A



BID NO.:614 PROJECT NAME & LOCATION Bronx Family & Criminal Courthouse
900 Sheridan Avenue, 6th Floor
BRONX, NEW YORK 10451

Description: Installation of Herman Miller Furniture
Bid Open Location: DASNY
515 Broadway, Albany, New York

Bid Open Date: October 5, 2018

Bid Open Time: 2:30 p.m. Contact: Kristen Costello (518) 257-3119

NOTICE TO BIDDERS

MAIL BIDS EARLY

Sealed bids will be received by DASNY at the above address for the items listed in the attached Bid Breakdown and Schedule. When submitting your bid you must:

1. Prepare your bid on the attached Bid Breakdown and Schedule. Return one signed original of the Bid Breakdown and Schedule
2. If your bid deviates from Specifications, explain such deviations or qualifications on your letterhead, setting forth therein such explanations, and attach them to the Bid Breakdown and Schedule.
3. Submission of a bid constitutes full knowledge and acceptance of all provisions of the Notice to Bidders, all information referenced in the Purchasing General Conditions, Supplemental and Detailed Specifications, the Bid Submission and any Supplemental General Requirements contained herein, as well as any addenda issued in relation to the Invitation for Bids.
4. Each bid shall bear on the outside of the envelope the name of the bidder, address, telephone number and designated as a bid for the following:
DASNY Bid No. 614 -
Bid Opening Date: October 5, 2018 @ 2:30PM
Return to:
DASNY
Attn: Purchasing Unit
515 Broadway
Albany, NY 12207-2964



Bid No.: 614

When a sealed bid is placed inside another delivery jacket, the bid delivery jacket must be clearly marked on the outside “**BID ENCLOSED**” and “**ATTENTION: PURCHASING UNIT**”. The Dormitory Authority will not be responsible for receipt of bids which do not comply with these instructions.

5. Mail bid responses early in order for them to be received before the time of the bid opening. **Late bids will be automatically rejected.** Individuals submitting bids in person or by private delivery services should allow sufficient time for processing through building security to assure that the bids are received prior to the deadline for submitting bids. All individuals who plan to attend bid openings will be required to present government-issued picture identification to building security officials and obtain a visitor’s pass prior to attending the bid opening.

6. In accordance with State Finance Law § 139-j and 139-k, this solicitation includes and imposes certain restrictions on communications between Dormitory Authority personnel and an Offerer during this procurement process. Designated contact for this solicitation is: Kristen Costello, Sr. Purchasing Coordinator , at Dormitory Authority – State of New York, 515 Broadway, Albany, NY 12207,(518) 257-3119. Contacts made to other Dormitory Authority Personnel regarding this procurement may disqualify the Offerer and affect future procurements with governmental entities in the State of New York. Please refer to the Authority’s website www.dasny.org for Authority policy and procedures regarding this law, or the NYS office of General Services website www.ogs.ny.gov/BU/PC/ for more information about this law.



Bid No.: 614

If you are not submitting a bid it is requested that you complete and return the lower portion of this form

(Please check all that apply and provide comments in the space provided, if necessary)

- We are not Submitting a bid.
- We Request removal of our name from the mailing list.
- Location of the job site.
- Commodity is not carried by our company.
- Scope is too large.

Other/Additional Explanation: _____

NAME OF BIDDER: _____

ADDRESS _____

:

Street
Telephone

City

State

Zip

Signature of Bidder

Official Title

CLAUSES PURSUANT TO THE OMNIBUS PROCUREMENT ACT OF 1992

It is the policy of New York State to maximize opportunities for the participation of New York State business enterprises, including minority and woman-owned business enterprises as bidders, subcontractors and suppliers on its procurement contracts.

Information on the availability of New York subcontractors and supplies is available from:

Empire State Development
Small Business Division
30 South Pearl Street, 7th Floor
Albany, NY 12207
Phone: (800) 782-8369

A directory of minority and woman-owned business enterprises is available from:

Empire State Development
Division of Minority and Women Business Development
30 South Pearl Street
Albany, NY 12207
Phone: (518) 292-5250

Online Directory: <https://ny.newnycontracts.com/FrontEnd/VendorSearchPublic.asp>

DASNY maintains a directory of minority and women-owned business enterprises:
<http://www.dasny.org/construc/mwsberreg/index.php>

The contractor acknowledges notice that New York State may seek to obtain offset credits from foreign countries as a result of this contract and agrees to cooperate with the State in these efforts.

DASNY encourages the use of recycled Materials in the manufacturing process. To that end, the recycled product must meet the same codes, specifications and standards the non-recycled materials do, including requirements for cost, installation, aesthetics, availability and maintenance.

The Omnibus Procurement Act of 1992 and § 2879 of the NYS Public Authorities Law require that by signing this bid, contractors certify that whenever the total bid amount is greater than \$1 million:

1. The contractor has made reasonable efforts to encourage the participation of New York State Business Enterprises as suppliers and Subcontractors on this project, and has retained the documentation of these efforts to be provided upon request to the State. If the contractor determines that NYS business enterprises are not available to participate on the contract as subcontractors or suppliers, the contractor shall provide a statement indicating the method by which such determination was made. If the contractor does not intend to use subcontractors, contractor shall provide a statement verifying such;
2. The contractor has complied with the Federal Equal Opportunity Act of 1972 (PL 92-261), as amended;
3. The contractor agrees to make reasonable efforts to provide notification to New York State residents of employment opportunities on this project through listing any such positions with the Job Service Division of the New York State Department of Labor, or providing such notification in such manner as is consistent with existing collective bargaining contracts or agreements. The contractor agrees to document these efforts and to provide said documentation to the State upon request;

DASNY is required by law to notify the NYS Department of Economic Development of any procurement contract for one million dollars or more that is to be awarded to an out-of-state vendor. This notice must be done simultaneous to the notification of award provided to the vendor. A purchase order or contract cannot be issued until fifteen (15) days after such notification is provided.



DASNY

GENERAL SPECIFICATIONS

- (1) The enclosed Purchasing General Conditions are hereby incorporated by reference. Submission of a bid response shall constitute acceptance of such conditions. Any exceptions/clarifications/qualifications to these conditions or other specifications and/or requirements contained herein must be clearly stated in the bid response and, depending upon the nature of such, may be grounds for rejection of your bid.
- (2) Bids must be submitted in the bidder's full legal name, or the bidder's full legal name plus a registered assumed name, if any.
- (3) All NYS bidders are required to be registered to do business with the NYS Department of State or their local County Clerk, whichever is applicable.
- (4) All out-of-state bidders will be required to provide proof of registration to do business in their state. All out-of-state bidders that "do business in New York State" **MUST BE REGISTERED WITH THE NYS DEPARTMENT OF STATE**. Please contact the NYS Department of State at (518) 473-2492. Information is available at the DOS website: www.dos.ny.gov
- (5) DASNY is required by law to notify the Empire State Development of any procurement contract for one million dollars or more that is to be awarded to an out-of-state vendor. This notice must be done simultaneous to the notification of award provided to the vendor. A purchase order or contract cannot be issued until fifteen (15) days after such notification is provided.
- (6) Empire State Development is required by law to identify states and other jurisdictions that impose preferences or other penalties against New York bidders. DASNY is precluded from soliciting bids or entering into procurement contracts with companies that have their principal place of business located in one of the listed jurisdictions, unless the procurement is for a product that is substantially manufactured in New York State or the services are to be performed in New York State. Currently, this list of jurisdictions includes the states of Alaska, Hawaii, Louisiana, South Carolina, West Virginia and Wyoming.
- (7) Unless otherwise indicated, any reference to brands or model numbers is intended to establish a standard. Items of all manufacturers will be considered, provided the item is determined to meet or exceed the required specification. DASNY's decision as to whether a substitute item meets specification will be final. Your attention is directed to Article II-7, Page 5 of the General Conditions. In order to evaluate substitute items, detailed specifications must be submitted for any product that is other than the one(s) specified in the bid.



DASNY

GENERAL SPECIFICATIONS CONTINUED

- (8) Unless otherwise noted, guarantee on all items is to be one year as detailed in Article XVI of the General Conditions
- (9) All upholstered furniture and drapery panels and lining must meet strict flammability requirements. Standards applicable to this bid, if any, will be delineated in the Detailed Specifications.
- (10) LABOR/TRADES - Any labor, materials or means whose employment, or utilization during the course of this contract, shall not in any way cause or result in strike, work stoppages, delays, suspension of work; or similar troubles by workers employed by this contractor or his subcontractors, or by any of the trades working in or about the buildings and premises where work is being performed. Any violation by the contractor of this requirement may in the sole judgment of DASNY be considered as proper and sufficient cause for declaring the contractor to be in default, and for the owner to take action against him as set forth in the Purchasing General Conditions, Article VIII, "Termination", or such other action as DASNY may deem proper.
- (11) Bid results are available on the DASNY website (www.DASNY.org). Bid results will not be given over the phone.
- (12) If you are a NYS Certified Minority or Women Owned Business, please include a copy of your certification with the bid.



DASNY

ANDREW M. CUOMO
Governor

ALFONSO L. CARNEY, JR.
Chair

GERRARD P. BUSHELL, Ph.D.
President & CEO

SUPPLEMENTAL SPECIFICATIONS

The following items are attached for informational purposes. Referenced documents need not be returned with the proposal. These documents are only applicable to the successful bidder and the ensuing procurement contract. Documents are only applicable to the successful bidder and the ensuing procurement contract. Documents applicable to the procurement that will result from this Invitation for Bids are designated by a check box (☒). Unless otherwise indicated, the referenced documents are located at the end of this Invitation for Bids.

- Purchasing General Conditions** – The DASNY Purchasing General Conditions contains terms and conditions of purchases made by DASNY. It is recommended that this document be reviewed fully.
- M/WBE Utilization Plan and Request for Waiver** - Minority and Women-Owned Business Enterprise (M/WBE) goals for this project are 0% and 0%, respectively. The successful bidder shall be required to complete a Utilization Plan or Request for Waiver, to be approved by DASNY’s Opportunity Programs Group. Reference Purchasing General Conditions, Article XIX, Affirmative Action for Contracts Mr. Michael Clay, DASNY Opportunity Programs Group at (518) 257-3464, is available to assist all bidders in attaining these goals. *Reference the enclosed “Good Faith Efforts Guidelines”.*
- Supplemental General Requirements** – Attached (if applicable) are the Supplemental General Requirements (SGRs) which provide important logistical information and additional conditions which govern this procurement. Please read these SGRs carefully.
- Form of DASNY Contract** – The procurement resulting from the Invitation for Bids will be executed through a DASNY purchase order and a related contract. The contract executed with the successful bidder will be in the same substantial form as the attached “Form of Contract”. Note that this Invitation for Bids and any response to such will be annexed as binding terms of the purchase agreement.
- Certificate of Insurance** (*sample enclosed*) – The successful bidder will be required to provide a Certificate of Insurance pursuant to Article XIV of the enclosed Purchasing General Conditions. The certificate shall name DASNY and other designated parties as additional insureds.

CORPORATE HEADQUARTERS
515 Broadway
Albany, NY 12207-2964

T 518-257-3000
F 518-257-3100

NEW YORK CITY OFFICE
One Penn Plaza, 52nd Floor
New York, NY 10119-0098

T 212-273-5000
F 212-273-5121

BUFFALO OFFICE
539 Franklin Street
Buffalo, NY 14202-1109

T 716-884-9780
F 716-884-9787

DORMITORY AUTHORITY STATE OF NEW YORK

**WE FINANCE, BUILD AND
DELIVER.**

www.dasny.org



DASNY

ANDREW M. CUOMO
Governor

ALFONSO L. CARNEY, JR.
Chair

GERRARD P. BUSHELL, Ph.D.
President & CEO

SUPPLEMENTAL SPECIFICATIONS CONTINUED

- Worker’s Compensation / Disability Insurance** – The successful proposer will be required to provide specific documentation with respect to Worker’s Compensation and Disability Insurance pursuant to Article XIV of the enclosed Purchasing General Conditions. Requirements are detailed in the enclosed “Workers’ Compensation and Disability Benefits Requirements” document.

- Prevailing Wage Schedule** – NYS Labor Law requires all wages paid by contractors and subcontractors on public work projects be paid at the prevailing wage rates. Enclosed is the current rate schedule for the appropriate county. Contractors and Subcontractors are responsible for obtaining current rates throughout the course of the project. The NYS Department of Labor (NYS DOL) updates these rates on July 1st of each year. Current rates can be obtained on the NYS DOL website (www.labor.state.ny.us) or by fax at (518) 485-1870. Note that an executed Contractor and Subcontractor Certification and certified payrolls, which include the hours and days worked by each workman, laborer or mechanic, the occupation at which he worked, the hourly wage rate paid and the supplements paid or provided, must be submitted with each and every payment requisition. **DASNY will not process an invoice without this information.** Forms are available on the DASNY website:
<http://www.dasny.org/construc/forms2/vendors.php>

- Labor and Material Payment Bond** – The successful bidder must be prepared to provide surety bonds prior to award in accordance with Article XIV of the DASNY Purchasing General Conditions. The costs of these bonds are to be separately stated in the total bid price as indicated on the Bid Breakdown and Schedule.

- Performance Bond** – The Successful bidder must be prepared to provide surety bonds prior to award in accordance with Article XIV of DASNY Purchasing General Conditions. The costs of these bonds are to be separately stated in the total bid price as indicated on the Bid Breakdown and Schedule.

- Standard Vendor Responsibility Questionnaire (SVRQ)** – The successful proposer, in accordance with Article XXII of DASNY Purchasing General Conditions, will be required to complete the enclosed SVRQ. The award of a contract will be subject to a review of the information contained in these forms.

CORPORATE HEADQUARTERS
515 Broadway
Albany, NY 12207-2964

NEW YORK CITY OFFICE
One Penn Plaza, 52nd Floor
New York, NY 10119-0098

BUFFALO OFFICE
539 Franklin Street
Buffalo, NY 14202-1109

DORMITORY AUTHORITY STATE OF NEW YORK

WE FINANCE, BUILD AND DELIVER.

T 518-257-3000
F 518-257-3100

T 212-273-5000
F 212-273-5121

T 716-884-9780
F 716-884-9787

www.dasny.org



DASNY

ANDREW M. CUOMO
Governor

ALFONSO L. CARNEY, JR.
Chair

GERRARD P. BUSHELL, Ph.D.
President & CEO

SUPPLEMENTAL SPECIFICATIONS CONTINUED

- NYS Uniform Contracting Questionnaire (UCQ)** – The successful proposer will be required to complete the enclosed UCQ. The award of a contract will be subject to a review of the information contained in these forms.

- DASNY Contractor and Consultant Questionnaire (CCQ)** – The successful proposer will be required to complete the enclosed CCQ. The award of a contract will be subject to a review of the information contained in these

CORPORATE HEADQUARTERS
515 Broadway
Albany, NY 12207-2964

T 518-257-3000
F 518-257-3100

NEW YORK CITY OFFICE
One Penn Plaza, 52nd Floor
New York, NY 10119-0098

T 212-273-5000
F 212-273-5121

BUFFALO OFFICE
539 Franklin Street
Buffalo, NY 14202-1109

T 716-884-9780
F 716-884-9787

DORMITORY AUTHORITY STATE OF NEW YORK

**WE FINANCE, BUILD AND
DELIVER.**

www.dasny.org



DASNY

ANDREW M. CUOMO
Governor

ALFONSO L. CARNEY, JR.
Chair

GERRARD P. BUSHELL, Ph.D.
President & CEO

SUPPLEMENTAL GENERAL REQUIREMENTS

PRE-BID CONFERENCE and REQUESTS FOR INFORMATION

PRE-BID CONFERENCE:

DATE: Tuesday, September 25, 2018

TIME: 10:00 am

LOCATION: DASNY/STV field office
900 Sheridan Avenue, main Floor
Bronx, New York 10451

ATTENDANCE AT THIS MEETING IS RECOMMENDED

For directions to the project site please contact DASNY's Construction Manager, Celeste Evans. Please contact Ms. Evans at (646)763-1659.

Hardhats and proper footwear will be required to tour the site.

REQUESTS FOR INFORMATION:

DATE: All requests for information should be submitted to kcstell@dasny.org no later than **Wednesday, September 26, 2018**. The bid number must be referenced in the subject line. All responses will be posted to www.dasny.org as an Addendum to Bid No. 614 no later than **Monday, October 1, 2018**. It is the responsibility of the bidder to obtain any and all Addenda issued.

REQUIREMENT:

All bidders must be authorized to install Herman Miller product. Confirmation of authorization will be confirmed with Herman Miller prior to award.

CORPORATE HEADQUARTERS
515 Broadway
Albany, NY 12207-2964

T 518-257-3000
F 518-257-3100

NEW YORK CITY OFFICE
One Penn Plaza, 52nd Floor
New York, NY 10119-0098

T 212-273-5000
F 212-273-5121

BUFFALO OFFICE
539 Franklin Street
Buffalo, NY 14202-1109

T 716-884-9780
F 716-884-9787

DORMITORY AUTHORITY STATE OF NEW YORK

WE FINANCE, BUILD AND DELIVER.

www.dasny.org



BRONX FAMILY & CRIMINAL COURTHOUSE
900 SHERIDAN AVENUE, 6th FLOOR
BRONX, NEW YORK 10451

SCOPE OF WORK
INSTALLATION OF HERMAN MILLER PRODUCT

1. General Information

You are invited to submit a quotation to provide installation services of Herman Miller product for the Bronx Family & Criminal Courthouse. All installation of the product must be performed by SMWBE's firms authorized to install Herman Miller product.

2. Reference Documents

All bidders must comply with the following:

- All conditions described within this document
- Project Site Logistics and Drawings
- Furniture Specifications, Herman Miller drawings, project # A6173.3398
- Furniture Plan Drawings, DASNY's consultant architect, H2M

3. Scope and Summary of Work

- A. Install all Herman Miller products purchased per Furniture specifications, Herman Miller drawings and furniture Plan Drawings.
- B. Room distribution schedules and layouts shall be distributed to the successful bidder at the time of the award.
- C. All items shall be delivered and installation work performed Monday – Friday between the hours of 6:00 PM and 7:00 AM.
- D. Perform installation work according to the FF&E drawings provided by DASNY's consultant architect, H2M. Vendor must furnish all labor, special tools, supervision and services to complete the installation.
- E. Vendor is responsible for all work included in the attached drawings and specifications. In the event of a discrepancy between the drawings and specifications.
- F. All labor shall be in accordance with the DASNY Purchasing General Conditions.
- G. All installation shall be confirmed and coordinated with project personnel.
- H. Installation must be guaranteed for one (1) full year after acceptance. Installation is to be in accordance with the recommended practices of Herman Miller.
- I. Vendor shall be responsible for coordinating dates and times for installation services with the project site.
- J. Coordination shall include confirmation of workstation/furniture electrical and data requirements to the project site's field conditions.
- K. This is a Public Works project, and all contractors and installers are subject to all prevailing wage rates and requirements under the Jurisdiction of New York State Department of Labor. The PRC No. assigned to this project is 2017006697 (see attached Wage Rate Schedule, included in Section D)



BRONX FAMILY & CRIMINAL COURTHOUSE
900 SHERIDAN AVENUE, 6th FLOOR
BRONX, NEW YORK 10451

SCOPE OF WORK
INSTALLATION OF HERMAN MILLER PRODUCT

Scope of Work:

- A. Receive and install components per DASNY's consultant architect, H2M and manufacturer's written installation instructions (wiring harnesses, receptacles, lighting fixtures, etc.) and verify versus bill of lading or packing list.
- B. Install lighting fixture(s) for each workstation and plug into receptacle.
- C. The successful bidder shall be responsible for sequencing and coordinating work with the Electrical Contractor to ensure systems are tested and working properly.

Notes:

- A. The receptacles, three port flex mode faceplates, wiring harnesses, hard wire infeed and lighting fixtures are to be supplied by Herman Miller.
- B. The external power connections to the furniture systems are provided by others.
- C. All work shall comply with the Electrical Code of the City of New York.

4. Electrical Requirements to be provided by Others

Scope of Work:

- A. Coordination with other trades shall be required.
- B. Vendor shall be responsible for testing their own work. Then also sequencing and coordinating work with the Electrical Contractor (for all power & data) to ensure systems are tested and working properly.

5. Data Requirements

Scope of Work:

- A. The Project Data Cabling Contractor shall furnish and install data cabling.
- B. Sequencing with trades and other furniture installers shall be reviewed and coordinated during project coordination meetings.
- C. Cabling shall be provided under the Base Contract Electrical Work as noted on the drawings. AV Contractor shall provide all other cabling and or termination as required to install the final devices.

6. Drawings

- A. Bidders shall provide 2-d and 3-d drawings of each desk typical and workstation.
- B. Bidders shall show power infeed locations, where applicable.

7. Field Measuring

- A. Successful bidder must field verify space prior to order being placed.



BRONX FAMILY & CRIMINAL COURTHOUSE
900 SHERIDAN AVENUE, 6th FLOOR
BRONX, NEW YORK 10451

SCOPE OF WORK
INSTALLATION OF HERMAN MILLER PRODUCT

- B. Successful bidder shall ensure end panels/supports used, provide proper clearance for access to wall power/data locations.

8. Schedule

Tentative delivery and installations are scheduled for the week of **February 4, 2019**. Reference site logistics document for information regarding Logistic information and Building Access. 72 hours notice is required to arrange delivery.

END OF SECTION

ACS

900 Sheridan, 6th Fl, Bronx

State Contract
 Finishes to be confirmed prior to order entry

Item	Tag	Mfg	Alt Mfg	Cat	Part Number	Option Group	Part Description	Generi	Qty
1	A01	HMI	HM3	HAO	AO215.42		+Draw Rod 42H	B	2
2	A01	HMI	HM3	HAO	AO215.62		+Draw Rod 62H	B	2
3	A01	HMI	HM3	HAO	A2390.L		+Wk Surf Bracket,Left 4/Pkg	J	1
4	A01	HMI	HM3	HAO	A2390.R		+Wk Surf Bracket,Right 4/Pkg	J	1
5	A01	HMI	HM3	HAO	G1189.B		+Com Pt Faceplate,Extender 6/Pkg	B	1
6	A01	HMI	HM3	HAO	WN G6123.24NS	Surface Finish	+warm grey neutral +Task Light,E.E.,No Dim,AO/Etho/Canvas,NYC 24W	A	2
7	A01	HMI	HM3	HAO	WN G6123.48NS	Surface Finish	+warm grey neutral +Task Light,E.E.,No Dim,AO/Etho/Canvas,NYC 48W	A	2
8	A01	HMI	HM3	HAO	WN AO259.	Surface Finish	+warm grey neutral +Fin End,Chg-Of-Ht,Panel/Conn	B	2
9	A01	HMI	HM3	HAO	WN A1311.A	Receptacle Finish	+warm grey neutral +15 Amp Receptacle 4 Circuit, Duplex, Circuit A 6/Pkg	B	1
10	A01	HMI	HM3	HAO	WN A1311.DN	Receptacle Finish	+warm grey neutral +15 Amp Receptacle 4 Circuit, Duplex, Circuit D 6/Pkg	B	1
11	A01	HMI	HM3	HAO	WN A8354.24G	Cable Management Finish	+warm grey neutral +Base Pwr Adapter,Thin Base Side Covers 4-Circ W/Rcp & Com Pt 24W	B	2
12	A01	HMI	HM3	HAO	WN A8354.48G	Cable Management Finish	+warm grey neutral +Base Pwr Adapter,Thin Base Side Covers 4-Circ W/Rcp & Com Pt 48W	B	2
13	A01	HMI	HM3	HAO	WN A8323.24E	Cable Management Finish	+warm grey neutral +Base Pwr Entry,Junct Box 4-Circ,Thin Base 24W	B	2
14	A01	HMI	HM3	HAO	WN A8271.47H	Surface Finish Cable Management Finish	+warm grey neutral +warm grey neutral +Fin End,Thin Base 47H	B	4
15	A01	HMI	HM3	HAO	WN A8220.47H	Surface Finish Cable Management Finish	+warm grey neutral +warm grey neutral +Conn,2-Way 90 Deg,Thin Base Hard 47H	B	2
16	A01	HMI	HM3	HAO	WN A8220.67H	Surface Finish Cable Management Finish	+warm grey neutral +warm grey neutral +Conn,2-Way 90 Deg,Thin Base Hard 67H	B	4
17	A01	HMI	HM3	HTU	8T 07 LG890.120	Cushion Top Fabric 8T_Colors	+crossing-Pr Cat 1 +crossing pumpkin	UP	2
18	A01	HMI	HM3	HAO	LA LA WN A2310.2448L	Top Finish Edge Finish Support Finish	+Work Surf,Sq-Edge Rect, Lam Top/TP Edge 24D 48W +light ash +light ash +warm grey neutral	J	2
19	A01	HMI	HM3	HAO	LA WN WN A2310.2472L	Top Finish Edge Finish Support Finish	+Work Surf,Sq-Edge Rect, Lam Top/TP Edge 24D 72W +light ash +warm grey neutral +warm grey neutral	J	2

ACS

900 Sheridan, 6th Fl, Bronx

State Contract
 Finishes to be confirmed prior to order entry

Item	Tag	Mfg	Alt Mfg	Cat	Part Number	Option Group	Part Description	Generi	Qty
20	A01	HMI	HM3	HAO	A3353.1324		+Flip Dr Unit,B-Style Paint,W/Lk 13D 24W 15-1/2H	J	2
					KA	Lock Option	+keyed alike		
					WN	Case Finish	+warm grey neutral		
					WN	Door Finish	+warm grey neutral		
21	A01	HMI	HM3	HAO	A3353.1348		+Flip Dr Unit,B-Style Paint,W/Lk 13D 48W 15-1/2H	J	2
					KA	Lock Option	+keyed alike		
					WN	Case Finish	+warm grey neutral		
					WN	Door Finish	+warm grey neutral		
22	A01	HMI	HM3	HAO	A8120.4724J		+Panel,Fabric,Thin Base Npwr W/Rcp Com Pt Lc 47H 24W	B	6
					WN	Trim/Top Cap Finish	+warm grey neutral		
					WN	Cable Management Finish	+warm grey neutral		
					8W	Surface Finish Side 1	+strands-Pr Cat 3		
					07	8W_Colors	+strands wicker		
					8W	Surface Finish Side 2	+strands-Pr Cat 3		
					07	8W_Colors	+strands wicker		
23	A01	HMI	HM3	HAO	A8120.4748J		+Panel,Fabric,Thin Base Npwr W/Rcp Com Pt Lc 47H 48W	B	2
					WN	Trim/Top Cap Finish	+warm grey neutral		
					WN	Cable Management Finish	+warm grey neutral		
					8W	Surface Finish Side 1	+strands-Pr Cat 3		
					07	8W_Colors	+strands wicker		
					8W	Surface Finish Side 2	+strands-Pr Cat 3		
					07	8W_Colors	+strands wicker		
24	A01	HMI	HM3	HAO	A8120.6724J		+Panel,Fabric,Thin Base Npwr W/Rcp Com Pt Lc 67H 24W	B	2
					WN	Trim/Top Cap Finish	+warm grey neutral		
					WN	Cable Management Finish	+warm grey neutral		
					8W	Surface Finish Side 1	+strands-Pr Cat 3		
					07	8W_Colors	+strands wicker		
					8W	Surface Finish Side 2	+strands-Pr Cat 3		
					07	8W_Colors	+strands wicker		
25	A01	HMI	HM3	HAO	A8120.6748J		+Panel,Fabric,Thin Base Npwr W/Rcp Com Pt Lc 67H 48W	B	2
					WN	Trim/Top Cap Finish	+warm grey neutral		
					WN	Cable Management Finish	+warm grey neutral		
					8W	Surface Finish Side 1	+strands-Pr Cat 3		
					07	8W_Colors	+strands wicker		
					8W	Surface Finish Side 2	+strands-Pr Cat 3		
					07	8W_Colors	+strands wicker		
26	A01	HMI	HM3	HTU	LW110.20BF		+Ped W-Pull,Mobile 20D B/F	UP	2
					SB	Slides	+full-extension ball-bearing		
					XS	Paint/Steel Type	+textured paint on smooth steel		
					91	Surface Finish	+white		
					KA	Lock	+keyed alike		
					5M	Drawer Interior	+pencil tray in box drawer, 2 file converters in file drawer		
					HN	Handle	+no hand grip		
27	A01	HMI	HM3	HTU	LW100.20FF		+Ped W-Pull,Freestd 20D F/F	UP	2
					SB	Slides	+full-extension ball-bearing		
					XS	Paint/Steel Type	+textured paint on smooth steel		
					WN	Surface Finish	+warm grey neutral		
					KA	Lock	+keyed alike		
					1F	Base Height	+standard height		
					1M	Drawer Interior	+2 file converters in each file drawer		
28							A01 Workstations		2
sub	A01						A01 Subtotal		

ACS

900 Sheridan, 6th Fl, Bronx

State Contract
 Finishes to be confirmed prior to order entry

Item	Tag	Mfg	Alt Mfg	Cat	Part Number	Option Group	Part Description	Generi	Qty
29	A02	HMI	HM3	HAO	AO215.62		+Draw Rod 62H	B	3
30	A02	HMI	HM3	HAO	A2390.L		+Wk Surf Bracket,Left 4/Pkg	J	1
31	A02	HMI	HM3	HAO	A2390.R		+Wk Surf Bracket,Right 4/Pkg	J	1
32	A02	HMI	HM3	HAO	G1189.B		+Com Pt Faceplate,Extender 6/Pkg	B	1
33	A02	HMI	HM3	HAO	G8123.24NS	Surface Finish	+Task Light,E.E.,No Dim,AO/Etho/Canvas,NYC 24W	A	2
34	A02	HMI	HM3	HAO	G6123.48NS	Surface Finish	+Task Light,E.E.,No Dim,AO/Etho/Canvas,NYC 48W	A	3
35	A02	HMI	HM3	HAO	AO259.	Surface Finish	+Fin End,Chg-Of-HI,Panel/Conn	B	6
36	A02	HMI	HM3	HAO	A8354.48G	Cable Management Finish	+Base Pwr Adapter,Thin Base Side Covers 4-Circ W/Rcp & Com Pt 48W	B	2
37	A02	HMI	HM3	HAO	A8354.24G	Cable Management Finish	+Base Pwr Adapter,Thin Base Side Covers 4-Circ W/Rcp & Com Pt 24W	B	2
38	A02	HMI	HM3	HAO	A8323.30E	Cable Management Finish	+Base Pwr Entry,Junct Box 4-Circ,Thin Base 30W	B	2
39	A02	HMI	HM3	HAO	A1311.D	Receptacle Finish	+15 Amp Receptacle 4 Circuit, Duplex, Circuit D Isolated ground 6/Pkg	B	1
40	A02	HMI	HM3	HAO	A1311.A	Receptacle Finish	+15 Amp Receptacle 4 Circuit, Duplex, Circuit A 6/Pkg	B	1
41	A02	HMI	HM3	HAO	A8271.47H	Surface Finish Cable Management Finish	+Fin End,Thin Base 47H	B	6
42	A02	HMI	HM3	HAO	A8290.67H	Surface Finish Cable Management Finish	+Conn,3-Way 90 Deg,Thin Base Hard 67H	B	4
43	A02	HMI	HM3	HTU	LG890.120	Cushion Top Fabric 8T_Colors	+Pedestal Add-On Cushion Top 1H 20D	UP	3
44	A02	HMI	HM3	HAO	A2310.3072L	Top Finish Edge Finish Support Finish	+Work Surf,Sq-Edge Rect, Lam Top/TP Edge 30D 72W	J	3
45	A02	HMI	HM3	HAO	A3353.1324	Lock Option Case Finish Door Finish	+Flip Dr Unit,B-Style Paint,W/Lk 13D 24W 15-1/2H	J	3
46	A02	HMI	HM3	HAO	A3353.1348	Lock Option Case Finish Door Finish	+Flip Dr Unit,B-Style Paint,W/Lk 13D 48W 15-1/2H	J	3

ACS

900 Sheridan, 6th Fl, Bronx

State Contract
 Finishes to be confirmed prior to order entry

Item	Tag	Mfg	Alt Mfg	Cat	Part Number	Option Group	Part Description	Generi	Qty
47	A02	HMI	HM3	HAO	A8120.4730J		+Panel,Fabric,Thin Base Npwr W/Rcp Com Pt Lc 47H 30W	B	4
					WN	Trim/Top Cap Finish	+warm grey neutral		
					WN	Cable Management Finish	+warm grey neutral		
					8W	Surface Finish Side 1	+strands-Pr Cat 3		
					07	8W_Colors	+strands wicker		
					8W	Surface Finish Side 2	+strands-Pr Cat 3		
					07	8W_Colors	+strands wicker		
48	A02	HMI	HM3	HAO	A8120.6724J		+Panel,Fabric,Thin Base Npwr W/Rcp Com Pt Lc 67H 24W	B	2
					WN	Trim/Top Cap Finish	+warm grey neutral		
					WN	Cable Management Finish	+warm grey neutral		
					8W	Surface Finish Side 1	+strands-Pr Cat 3		
					07	8W_Colors	+strands wicker		
					8W	Surface Finish Side 2	+strands-Pr Cat 3		
					07	8W_Colors	+strands wicker		
49	A02	HMI	HM3	HAO	A8120.6748J		+Panel,Fabric,Thin Base Npwr W/Rcp Com Pt Lc 67H 48W	B	2
					WN	Trim/Top Cap Finish	+warm grey neutral		
					WN	Cable Management Finish	+warm grey neutral		
					8W	Surface Finish Side 1	+strands-Pr Cat 3		
					07	8W_Colors	+strands wicker		
					8W	Surface Finish Side 2	+strands-Pr Cat 3		
					07	8W_Colors	+strands wicker		
50	A02	HMI	HM3	HTU	LW110.20BF		+Ped W-Pull,Mobile 20D B/F	UP	3
					SB	Slides	+full-extension ball-bearing		
					XS	Paint/Steel Type	+textured paint on smooth steel		
					WN	Surface Finish	+warm grey neutral		
					KA	Lock	+keyed alike		
					5M	Drawer Interior	+pencil tray in box drawer, 2 file converters in file drawer		
					HN	Handle	+no hand grip		
51	A02	HMI	HM3	HTU	LW100.20FF		+Ped W-Pull,Freestd 20D F/F	UP	3
					SB	Slides	+full-extension ball-bearing		
					XS	Paint/Steel Type	+textured paint on smooth steel		
					91	Surface Finish	+white		
					KA	Lock	+keyed alike		
					1F	Base Height	+standard height		
					NN	Drawer Interior	+none		
52							A02 Workstations		3
sub	A02						A02 Subtotal		
53	A03	HMI	HM3	HAO	A8354.48G		+Base Pwr Adapter,Thin Base Side Covers 4-Circ W/Rcp & Com Pt 48W	B	2
					WN	Cable Management Finish	+warm grey neutral		
54	A03	HMI	HM3	HAO	A8323.24E		+Base Pwr Entry,Junct Box 4-Circ,Thin Base 24W	B	2
					WN	Cable Management Finish	+warm grey neutral		
55	A03	HMI	HM3	HAO	A1311.D		+15 Amp Receptacle 4 Circuit, Duplex, Circuit D isolated ground 6/Pkg	B	1
					WN	Receptacle Finish	+warm grey neutral		
56	A03	HMI	HM3	HAO	A1311.A		+15 Amp Receptacle 4 Circuit, Duplex, Circuit A 6/Pkg	B	1
					WN	Receptacle Finish	+warm grey neutral		
57	A03	HMI	HM3	HAO	A8271.47H		+Fin End,Thin Base 47H	B	2
					WN	Surface Finish	+warm grey neutral		
					WN	Cable Management Finish	+warm grey neutral		

ACS

900 Sheridan, 6th Fl, Bronx

State Contract

Finishes to be confirmed prior to order entry

Item	Tag	Mfg	Alt Mfg	Cat	Part Number	Option Group	Part Description	Generi	Qty
58	A03	HMI	HM3	HAO	A8220.47H		+Conn,2-Way 90 Deg, Thin Base Hard 47H	B	2
					WN WN	Surface Finish Cable Management Finish	+warm grey neutral +warm grey neutral		
59	A03	HMI	HM3	HTU	LG880.120		+Pedestal Add-On Cushion Top 1H 20D	UP	1
					8T 07	Cushion Top Fabric 8T_Colors	+crossing-Pr Cat 1 +crossing pumpkin		
60	A03	HMI	HM3	HAO	A2310.2448L		+Work Surf,Sq-Edge Rect, Lam Top/TP Edge 24D 48W	J	1
					LA LA WN	Top Finish Edge Finish Support Finish	+light ash +light ash +warm grey neutral		
61	A03	HMI	HM3	HAO	A8120.4724J		+Panel,Fabric,Thin Base Npwr W/Rcp Com Pl Lc 47H 24W	B	2
					WN WN 8W 07 8W 07	Trim/Top Cap Finish Cable Management Finish Surface Finish Side 1 8W_Colors Surface Finish Side 2 8W_Colors	+warm grey neutral +warm grey neutral +strands-Pr Cat 3 +strands wicker +strands-Pr Cat 3 +strands wicker		
62	A03	HMI	HM3	HAO	A8120.4748J		+Panel,Fabric,Thin Base Npwr W/Rcp Com Pl Lc 47H 48W	B	1
					WN WN 8W 07 8W 07	Trim/Top Cap Finish Cable Management Finish Surface Finish Side 1 8W_Colors Surface Finish Side 2 8W_Colors	+warm grey neutral +warm grey neutral +strands-Pr Cat 3 +strands wicker +strands-Pr Cat 3 +strands wicker		
63	A03	HMI	HM3	HTU	LW110.20BF		+Ped W-Pull,Mobile 20D B/F	UP	1
					SB XS 91 KA 5M HN	Slides Paint/Steel Type Surface Finish Lock Drawer Interior Handle	+full-extension ball-bearing +textured paint on smooth steel +white +keyed alike +pencil tray in box drawer, 2 file converters in file drawer +no hand grip		
64							A03 Workstations		1
sub	A03						A03 Subtotal		
65	A04	HMI	HM3	HFT	G6160.BB		+Twist LED Task Light,Starter unit,Brkt Att	A	71
66	A04	HMI	HM3	HFT	G6160.CB		+Twist LED Task Light,Add-on unit,Brkt Att	A	71
67	A04	HMI	HM3	HFA	FV985.21		@Tackboard Cable Manager, for use with 23" and 24" high, Pkg of 12	FV	71
68	A04	HMI	HM3	HFT	FV696.34		+Stiffener, 33 7/8W	FV	71
69	A04	HMI	HM3	HFA	FM924.P		+Pencil Tray for Box Dwr, for 15" wide pedestal dwr	FM	71
					BU	Finish	+black umber		
70	A04	HMI	HM3	HFT	FTS10.3072WS		@Rectangular Surface,Sq-Edge, Ven Top/Edge, 30D 72W, No Brkts	FT	71
					ET	Top/Edge Finish	@clear on ash		
71	A04	HMI	HM3	HFT	FV2E2.S30FW		@Closed Support Leg,for Sq-Edge Surface, 30"D,Fxd Hght, Vnr	FV	142
					ET	Surface Finish	@clear on ash		
72	A04	HMI	HM3	HFT	FV697.72HW		@Modesty Panel, half modesty panel, 72W Vnr	FV	71
					ET	Surface Finish	@clear on ash		

ACS

900 Sheridan, 6th Fl, Bronx

State Contract
 Finishes to be confirmed prior to order entry

Item	Tag	Mfg	Alt Mfg	Cat	Part Number	Option Group	Part Description	Generi	Qty
73	A04	HMI	HM3	HFA	FM893.0118		@Metal Storage Pedestal Cushion Top, 1"H 18"D	FM	71
					8T 07	Fabric 8T_Colors	+crossing-Pr Cat 1 +crossing pumpkin		
74	A04	HMI	HM3	HFT	FV980.WM2336T		+Tackboard,wall mntd,Tckble Fabric 23H 36W	FV	142
					8W 07	Fabric 8W_Colors	+strands-Pr Cat 3 +strands wicker		
75	A04	HMC	HM3	HGI	FV43F.WM1572WAL		@Ovhd Stg Cab, Sliding Full Enclsr, Wall Mount, Ven Case/Doors, Trans Plstc Door, Lock 15H 72W	FV	71
					KA ET ET J9	Lock Option Case/Edge Finish Primary Door/Edge finish Secondary Door Finish	@keyed alike @clear on ash @clear on ash @opal frosted		
76	A04	HMI	HM3	HFA	FM11A.18BFP03L		+Metal Mobile Pedestal,Arc Pull,B/F,Ptd Mil Frnt,3/8" Lam Top,Lock 18D	FM	71
					SS MS 91 NH KA	Paint/Steel Type Surface Finish Top Finish Pull Finish Lock Option	+smooth paint on smooth steel +metallic silver +white +brushed nickel +keyed alike		
77	A04	HMI	HM3	HFA	FM10K.22FF2P03L		@Metal Freastndg Ped,Bar Pull,F/F, 2 1/4H Base,Ptd Metal Frnt,3/8" Lam Top,Lock 22D	FM	71
					SS ... 91 MS CB KA	Paint/Steel Type Surface Finish Top Finish Pull Finish Counterweight Lock Option	+smooth paint on smooth steel Skipped Option +white +metallic silver +counterweight +keyed alike		
78							A04 Workstations		71
sub	A04						A04 Subtotal		
79	A05	HMI	HM3	HFT	G6160.BB		+Twist LED Task Light,Starter unit,Brkt Att	A	1
80	A05	HMI	HM3	HFT	G6160.CB		+Twist LED Task Light,Add-on unit,Brkt Att	A	1
81	A05	HMI	HM3	HFT	FT29B.2		+Surface Ganging Bracket,pair	FT	2
82	A05	HMI	HM3	HFT	FV696.62		+Stiffener, 62 1/8W	FV	1
83	A05	HMI	HM3	HFT	FV696.48		+Stiffener, 48W	FV	1
84	A05	HMI	HM3	PDA	A1311.B		*15 Amp Receptacle 4 Circuit, Duplex, Circuit B 6/Pkg	B	1
					WN	Receptacle Finish	*warm grey neutral		
85	A05	HMI	HM3	HFT	FTS10.2460WS		@Rectangular Surface,Sq-Edge, Ven Top/Edge, 24D 60W, No Brkts	FT	1
					ET	Top/Edge Finish	@clear on ash		
86	A05	HMI	HM3	HFT	FTS10.3084WS		@Rectangular Surface,Sq-Edge, Ven Top/Edge, 30D 84W, No Brkts	FT	1
					ET	Top/Edge Finish	@clear on ash		
87	A05	HMI	HM3	HFT	FTS10.2472WS		@Rectangular Surface,Sq-Edge, Ven Top/Edge, 24D 72W, No Brkts	FT	1
					ET	Top/Edge Finish	@clear on ash		
88	A05	HMI	HM3	HFT	FV2E2.S24FW		@Closed Support Leg,for Sq-Edge Surface, 24"D,Fxd Hght, Vnr	FV	2
					ET	Surface Finish	@clear on ash		
89	A05	HMI	HM3	HFT	FV2E2.S30FW		@Closed Support Leg,for Sq-Edge Surface, 30"D,Fxd Hght, Vnr	FV	2
					ET	Surface Finish	@clear on ash		

ACS

900 Sheridan, 6th Fl, Bronx

State Contract
 Finishes to be confirmed prior to order entry

Item	Tag	Mfg	Alt Mfg	Cat	Part Number	Option Group	Part Description	Generi	Qty
90	A05	HMI	HM3	HFT	FV697.84FW		@Modesty Panel,full modesty panel, 84W Vnr	FV	1
					ET	Surface Finish	@clear on ash		
91	A05	HMI	HM3	HFA	FV980.WM2342T		+Tackboard,wall mntd,Tckble Fabric 23H 42W	FV	1
					8W 07	Fabric 8W_Colors	+strands-Pr Cat 3 +strands wicker		
92	A05	HMI	HM3	HFA	FV980.WM2348T		+Tackboard,wall mntd,Tckble Fabric 23H 48W	FV	1
					8W 07	Fabric 8W_Colors	+strands-Pr Cat 3 +strands wicker		
93	A05	HMI		HFT	FV43H.WM1542WWTL		@Ovhd Stg Cab, Hinged Doors, Wall Mount, Ven Case/Doors, Finished Case Top, Lock, 15H 42W	FV	1
					KA ET ET	Lock Option Case/Edge Finish Door/Edge Finish	@keyed alike @clear on ash @clear on ash		
94	A05	HMI		HFT	FV43H.WM1548WWTL		@Ovhd Stg Cab, Hinged Doors, Wall Mount, Ven Case/Doors, Finished Case Top, Lock, 15H 48W	FV	1
					KA ET ET	Lock Option Case/Edge Finish Door/Edge Finish	@keyed alike @clear on ash @clear on ash		
95	A05	HMI	HM3	HFA	FF10A.24BBF2W04L		@Wood Freestd Ped,Arc Pull,BBF,2 1/4H Base, Vnr Case/Front,3/8" Vnr Top,Lock 24D	FF	1
					ET ET ET NH CB KA	Case Finish Front Finish Top Finish Pull Finish Counterweight Lock Option	@clear on ash @clear on ash @clear on ash @brushed nickel @counterweight @keyed alike		
96	A05	HMI	HM3	HFA	FF20A.3020FF2W04L		@Wood Freestd Lat File,Arc Pull,FF,2 1/4H Base, Vnr,3/8" Vnr Top,Lock 30W 20D	FF	1
					ET ET ET NH CB KA	Case Finish Front Finish Top Finish Pull Finish Counterweight Lock Option	@clear on ash @clear on ash @clear on ash @brushed nickel @counterweight @keyed alike		
97	A05	HMI	HM3	HFA	FF20A.3620FF2W04L		@Wood Freestd Lat File,Arc Pull,FF,2 1/4H Base, Vnr,3/8" Vnr Top,Lock 36W 20D	FF	1
					ET ET ET NH CB KA	Case Finish Front Finish Top Finish Pull Finish Counterweight Lock Option	@clear on ash @clear on ash @clear on ash @brushed nickel @counterweight @keyed alike		
98							A05 Workstations		1
sub	A05						A05 Subtotal		
99	C01	HMI	HM3	HST	CQ53MA		+Chr,Setu Multipurpose,4-star base,Swivel/fxd Height,lyris suspension seat/bck,ribbon arms	RY	22
					SG 5Y X8 NNN 4W 25	Frame Finish Base Finish Casters/Glides Bumper Suspension Material 4W_Colors	+slate grey +semi-polished +glide, low profile, hard floors or carpet +none +lyris 2-Pr Cat 1 +lyris 2 berry blue		
sub	C01						C01 Subtotal		

ACS

900 Sheridan, 6th Fl, Bronx

State Contract
 Finishes to be confirmed prior to order entry

Item	Tag	Mfg	Alt Mfg	Cat	Part Number	Option Group	Part Description	Generi	Qty
100	C02	HMI	HM3	HST	CJ121AACC		+Wk Chr,Celle,Std-Ht,Std Tlt,Adj Arms/Seat,Cellular Susp seat and bck +no additional support +graphite +2 1/2" caster, black yoke, hard floors or carpet +graphite +graphite +black	TR	77
					N2 G1 C7 G1 G1 BK	Back Support Option Base/Frame Finish Casters/Glides Seat Finish Back Finish Armpad Finish			
sub	C02						C02 Subtotal		
101	C03	HMI	HM3	HMH	MGA01.N		+Air-Chair, Folding, No Arms, 2/Pkg @orange	CW	37
					YBM	Finish			
sub	C03						C03 Subtotal		
102	C04	HMI	HM3	HST	WC410N		+Caper Stacking Chair, Molded Seat, No Arms	WC	8
					MS 3M YX SY	Frame Finish Seat/Back Finish Casters/Glides Arm Finish/Arm Cap Finish	+metallic silver +berry blue +Floor Saver Glide insert, hard floors only +silver grey		
sub	C04						C04 Subtotal		
103	C05	HMI	HM3	HST	AER1B23DW		+Work Chair,New Aeron,B Size,Std-Hgt Range Adj,Tilt Lim and Seat Angle,Fully Adj Arms,Non-Uphst Armpads +PostureFit +graphite +graphite +graphite +2 1/2" caster, black yoke, hard floors or carpet +black +8Z Pellicle-Pr Cat 1 +8Z Pellicle graphite	EC	1
					ZSS G1 G1 G1 C7 BK 231 03	Back Support Option Frame Finish Chassis Finish Base Finish Casters/Glides Armpad Finish 8Z Pellicle 231_Colors			
sub	C05						C05 Subtotal		
104	F01	HMI	HM3	MER	26-3618-5D		+File,FS Lat Std Pull,1 13 1/8" FD/4 11 3/4" Dwr 36W 18D +textured paint on smooth steel +warm grey neutral +1 1/4"-high painted metal top with squared edge +keyed alike +1 1/2"-high base +counterweight (recommended) +side-to-side filing rail	MF	61
					XS WN T2 KA B2 CB 9R	Paint/Steel Type Surface Finish Top Lock Base Height Counterweight Drawer Interior			
sub	F01						F01 Subtotal		
105	F02	HMI	HM3	MER	26-3618-3N		+File,FS Lat Std Pull,3 11 3/4" Dwr 36W 18D +textured paint on smooth steel +warm grey neutral +1 1/4"-high laminate top with vinyl edge +clear on ash +clear on ash +keyed alike +1 1/2"-high base +counterweight (recommended) +side-to-side filing rail	MF	1
					XS WN TL LBA LBA KA B2 CB 9R	Paint/Steel Type Surface Finish Top Top Finish Edge Finish Lock Base Height Counterweight Drawer Interior			
sub	F02						F02 Subtotal		

ACS

900 Sheridan, 6th Fl, Bronx

State Contract
 Finishes to be confirmed prior to order entry

Item	Tag	Mfg	Alt Mfg	Cat	Part Number	Option Group	Part Description	Generl	Qty
106	F03	HMI	HM3	MER	26-3018-5D	Paint/Steel Type Surface Finish Top Lock Base Height Counterweight Drawer Interior	+File,FS Lat Std Pull,1 13 1/8" FD/4 11 3/4" Dwr 30W 18D +textured paint on smooth steel +warm grey neutral +1 1/4"-high painted metal top with squared edge +keyed alike +1 1/2"-high base +counterweight (recommended) +side-to-side filing rail	MF	2
sub	F03						F03 Subtotal		
107	F04	HMI	HM3	HCF	Z42FFA	Width Depth Configuration Drawer Interior Steel Type Surface Finish Top Veneer Front/Top Finish Locks Pull Finish Base Height Counterweight	@Lat,Freestd Arc-Pull,Wood Vnr Frt @36" wide @18" deep @5 11 3/4"-high drawers @side-to-side filing rail @smooth steel @nonstandard paint (nonstandard) WARM GREY NEUTRAL @1 1/4"-high wood veneer top @clear on ash @keyed alike @brushed nickel @1 1/2"-high base @counterweight	MF	1
sub	F04						F04 Subtotal		
108	F06	HMI	HM3	MER	26-3618-3N	Paint/Steel Type Surface Finish Top Veneer Top Finish Lock Base Height Counterweight Drawer Interior	+File,FS Lat Std Pull,3 11 3/4" Dwr 36W 18D +textured paint on smooth steel +warm grey neutral @1 1/4"-high wood veneer top @walnut on ash +keyed alike +1 1/2"-high base +counterweight (recommended) +side-to-side filing rail	MF	2
sub	F06						F06 Subtotal		
109	Mail	HMI	HM3	HAO	AO215.62		+Draw Rod 62H	B	2
110	Mail	HMI	HM3	HAO	A8271.67H	Surface Finish Cable Management Finish	+Fin End,Thin Base 67H +warm grey neutral +warm grey neutral	B	2
111	Mail	HMI	HM3	HAO	A3615.1624	Surface Finish	+Tile,Rail Action Office Series 2 24W +warm grey neutral	J	2
112	Mail	HMI	HM3	HAO	Y7216.10	Surface Finish	+Paper Tray 10W +warm grey neutral	ZZ	80
113	Mail	HMI	HM3	HAO	A3615.1648	Surface Finish	+Tile,Rail Action Office Series 2 48W +warm grey neutral	J	4
114	Mail	HMI	HM3	HAO	A2390.L		+Wk Surf Bracket,Left 4/Pkg	J	1
115	Mail	HMI	HM3	HAO	A8220.67H	Surface Finish Cable Management Finish	+Conn,2-Way 90 Deg,Thin Base Hard 67H +warm grey neutral +warm grey neutral	B	3
116	Mail	HMI	HM3	HAO	A2390.R		+Wk Surf Bracket,Right 4/Pkg	J	1

ACS

900 Sheridan, 6th Fl, Bronx

State Contract

Finishes to be confirmed prior to order entry

Item	Tag	Mfg	Alt Mfg	Cat	Part Number	Option Group	Part Description	Generi	Qty
✓ 117	Mail	HMI	HM3	HAO	A2310.2448L WN WN WN	Top Finish Edge Finish Support Finish	+Work Surf,Sq-Edge Rect, Lam Top/TP Edge 24D 48W +warm grey neutral +warm grey neutral +warm grey neutral	J	1
✓ 118	Mail	HMI	HM3	HAO	A2310.2472L WN WN WN	Top Finish Edge Finish Support Finish	+Work Surf,Sq-Edge Rect, Lam Top/TP Edge 24D 72W +warm grey neutral +warm grey neutral +warm grey neutral	J	1
✓ 119	Mail	HMI	HM3	HAO	A8120.6724J WN WN 8W 07 8W 07	Trim/Top Cap Finish Cable Management Finish Surface Finish Side 1 8W_Colors Surface Finish Side 2 8W_Colors	+Panel,Fabric,Thin Base Npwr W/Rcp Com Pt Lc 67H 24W +warm grey neutral +warm grey neutral +strands-Pr Cat 3 +strands wicker +strands-Pr Cat 3 +strands wicker	B	4
✓ 120	Mail	HMI	HM3	MER	26-3620-1 XS WN NT OS NS1 ...	FF10K,20BBF2WNTL Surface Finish Top Module Selection Interior Selection Overhead Lock #1	+Lateral File Std Pull 1-High 36W 20D +textured paint on smooth steel +warm grey neutral +no top @Overhead Sld Dr 26-1/4 +1 shelf total Skipped Option	MF	1
✓ 121	Mail	HMI	HM3	MFS	46-3015-OB-29 XS WN NT NS1 B2	Paint/Steel Type Surface Finish Top Shelves Base Height	+Bkcase,Frsnd,No Doors 30W 26 1/4H +textured paint on smooth steel +warm grey neutral +no top +1 shelf total +1 1/2"-high base	MS	2
✓ 122	Mail	HMI	HM3	HAO	A8120.6748J WN WN 8W 07 8W 07	Trim/Top Cap Finish Cable Management Finish Surface Finish Side 1 8W_Colors Surface Finish Side 2 8W_Colors	+Panel,Fabric,Thin Base Npwr W/Rcp Com Pt Lc 67H 48W +warm grey neutral +warm grey neutral +strands-Pr Cat 3 +strands wicker +strands-Pr Cat 3 +strands wicker	B	2
✓ 123	Mail	HMI	HM3	PDA	A1311.B WN	Receptacle Finish	*15 Amp Receptacle 4 Circuit, Duplex, Circuit B 6/Pkg +warm grey neutral	B	1
✓ 124	Mail	HMI	HM3	HAO	A8355.48E		+Base Pwr Adapter,Thin Base No Side Coverss 4-Circ 48W	B	1
✓ 125	Mail	HMI	HM3	HAO	A8323.24E WN	Cable Management Finish	+Base Pwr Entry,Junct Box 4-Circ,Thin Base 24W +warm grey neutral	B	1
✓ 126	Mail	HMI	HM3	HAO	A1311.D WN	Receptacle Finish	+15 Amp Receptacle 4 Circuit, Duplex, Circuit D isolated ground 6/Pkg +warm grey neutral	B	1
✓ 127	Mail						Mail Total		1
sub	Mail						Mail Subtotal		
✓ 128	T01	HMI		HCM	ET1V42RSWSWNG ET BK PA G	Top Finish Column Finish Base Finish Casters/Glides	@Eames Conference Table,Rectangular,Segmented Base,Veneer Top,Sq Wood Edge,No Grommet,28-1/2H 36D 60W @clear on ash @black @polished aluminum @glides	F	1

ACS

900 Sheridan, 6th Fl, Bronx

State Contract

Finishes to be confirmed prior to order entry

Item	Tag	Mfg	Alt Mfg	Cat	Part Number	Option Group	Part Description	Generi	Qty
sub	T01						T01 Subtotal		
129	T02	HMI		HGN	ET992.AB06		@Oval Power Module, 4 Simplex Rept, Conduit w/Open End For Hard Wiring, 6Ft Conduit	F	1
					PA	Bezel Finish	@polished aluminum		
					BK	Faceplate Finish	@black		
130	T02	HMI		HGN	ET154RSWCR		@Eames Conference Table, Rectangular, Segmented Base, Veneer Top/Edge, Single Centered Oval Cutout, 28-1/2H 48D 84W	F	2
					OU	Top/Edge Finish	@walnut		
					PA	Grommet Finish	+polished aluminum		
					BK	Column Finish	+black		
					PA	Base Finish	+polished aluminum		
					G	Casters/Glides	+glides		
sub	T02						T02 Subtotal		
131	T03	HMI	HM3	HGN	DT1CS.36LP		+Everywhere Round Table, Squared Edge, Lam Top/Thermo Edge, Post IV Leg 36Dia		2
					LBA	Top Finish	+clear on ash		
					LBA	Edge Finish	+clear on ash		
					91	Leg/Base Finish	+white		
					57	Casters/Glides	+glides		



architects + engineers

538 Broad Hollow Road, 4th Floor East tel 631.756.8000
Melville, NY 11747 fax 631.694.4122

**Dormitory Authority of New York State
Partial Sixth Floor Interior Renovations and Asbestos Abatement to Bronx Family and Criminal Court
H2M Project Number: DASN 1506
August 23, 2018**

Bulletin 5: AFL Construction Co, Inc
FROM: H2M architects + engineers
SUBJECT: Revised Furniture Plan


This information bulletin is to note the following changes for the Partial Sixth Floor Interior Renovations and Asbestos Abatement to Bronx Family and Criminal Court:

SK-14 Revised Furniture Plan

Please see the attached sketch which incorporates the changes to Furniture Layout due to as built conditions in the field as of 8/23/2018.

AS
cc: file, H2M, STV, DASNY, ACS

X:\DASN(Dormitory Authority) - 10260\DASN1506 - Bronx Court Renovations\08 - CON\Correspondence\Information Bulletin 05 - Revised Furniture Plan\18-0823 InformationBulletin 05.doc

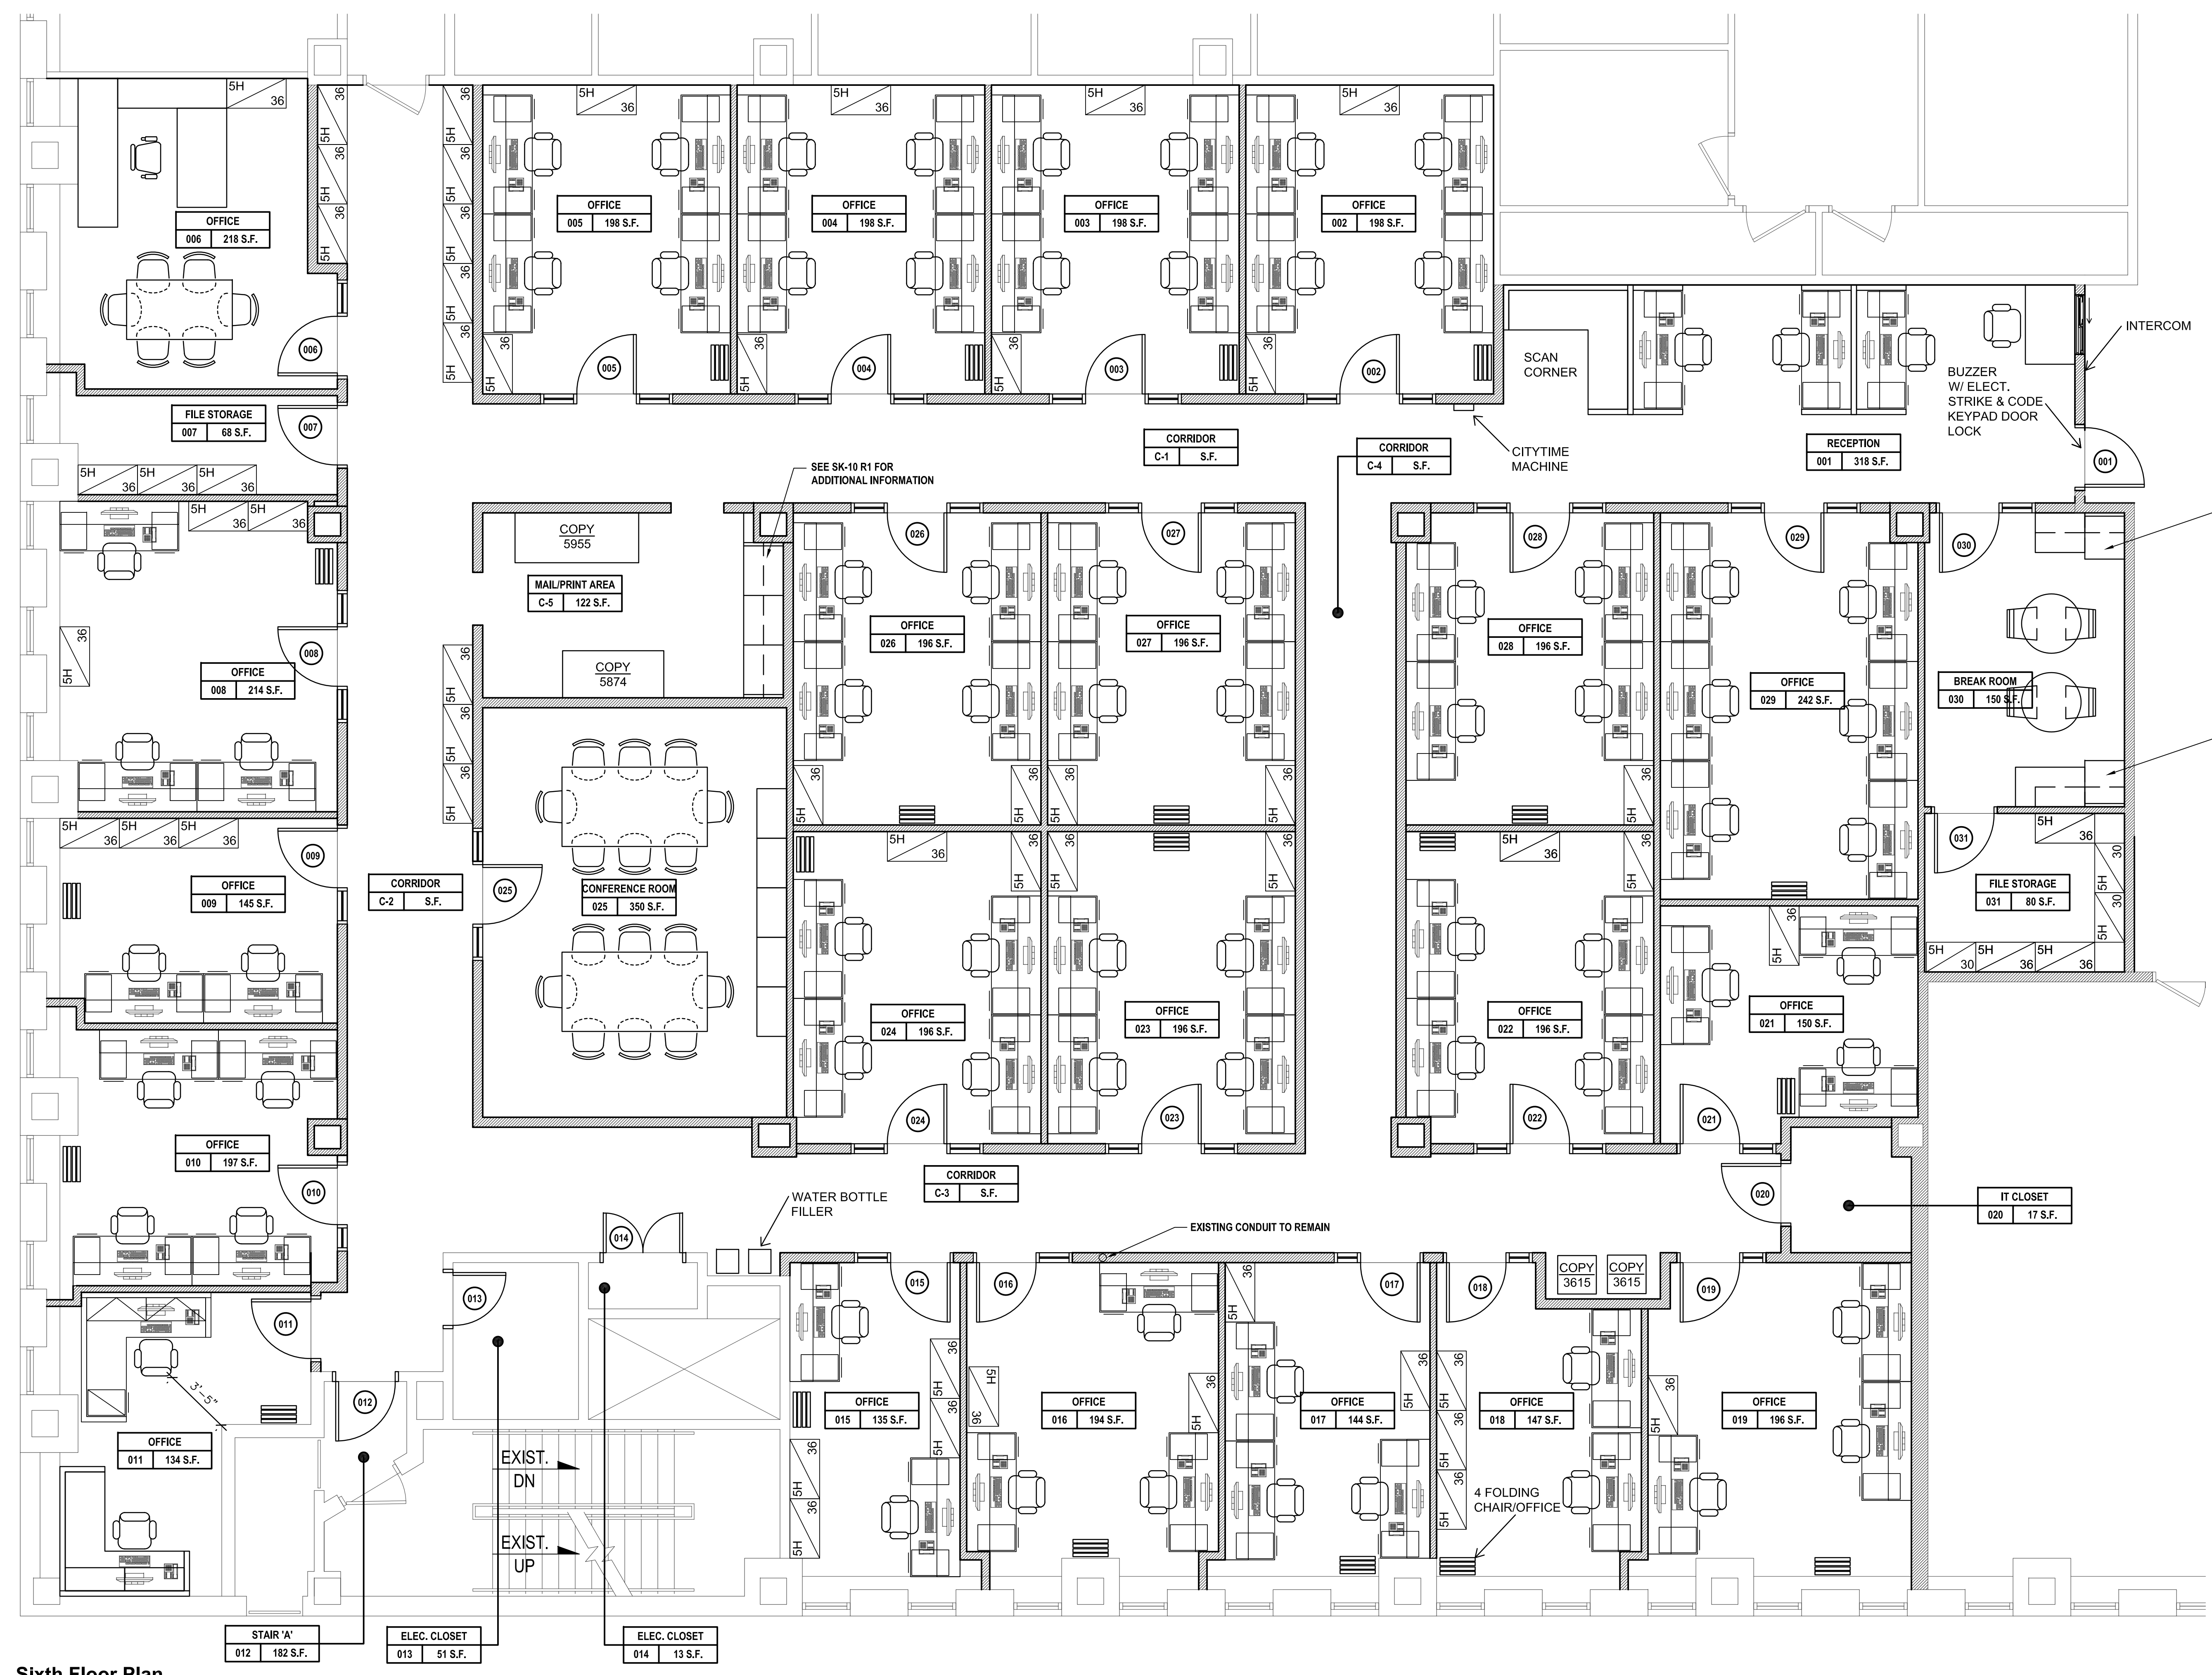

COPY MACHINE LEGEND

3615	WorkCentre WC 3615 Configuration= 19.5" x 19.4" Min. Clearance= 23.4" x 23.3" *Minimum of 3.9" is required on all sides of equipment
5874	WorkCentre 5874 BOF Configuration= 61.3" X 28.5" Install/Movable = 102.5" x 67.9" Install/Fixed = 140.0" x 107.3"
5955	Work Centre 5955 Basic Machine with Office Finisher Configuration= 74.9" x 30.2" Install/Movable = 104.8" x 65.5" Install/Fixed = 144.2" x 105.0" * 57.9"W + 17" Left Door Access Space = 74.9" Wide ** 26.2"D + 4" Service Workspace (Movable) = 30.2"D

NOTE: SEE MANUFACTURERS SPECIFICATIONS FOR ADDITIONAL INFORMATION

Sixth Floor Plan
SCALE: 1/4"=1'-0"

