



ADDENDUM NO.: 2

Description: Furnish and Deliver Medium Voltage Pad-Mounted Switch Gear

Project: 3590009999

Bid Due Date: January 19, 2024




Specifics of the Addendum: Respond to questions received during the Request for Information period.

Location: OMH – Mid-Hudson PC

Please see the attached drawings with single line diagram below.



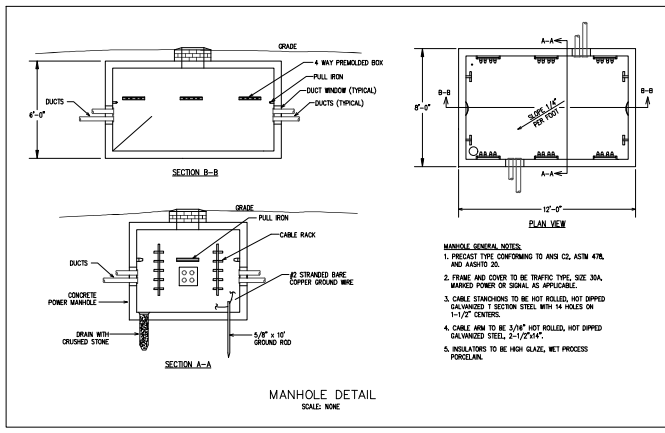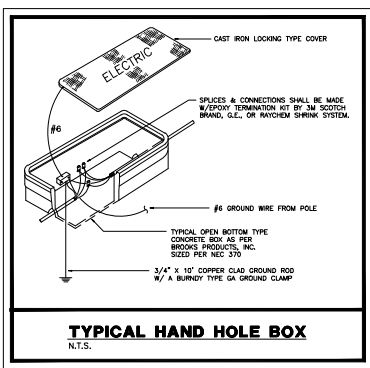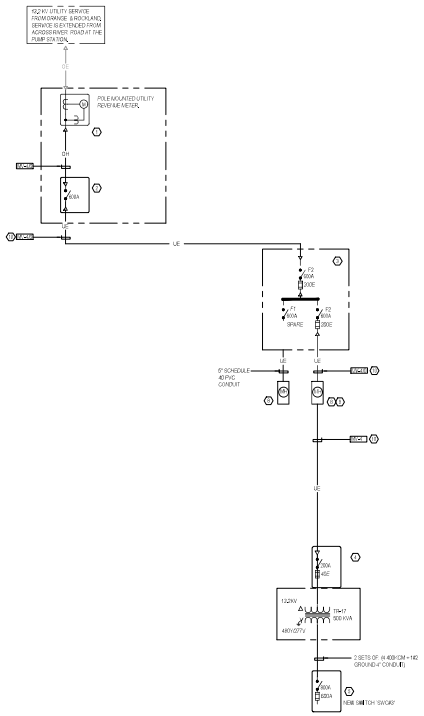

Project File

REVISIONS

No.	Description	Date

Project File


Phase BID DOCUMENTS

ELECTRICAL SITE UTILITY ONE LINE DRAWING

Drawn By: CP | Checked By: | Date: 12/11/2023
DWG. # 3559000

PROJECT NO. P. 3020202/192.01
Drawing Number:



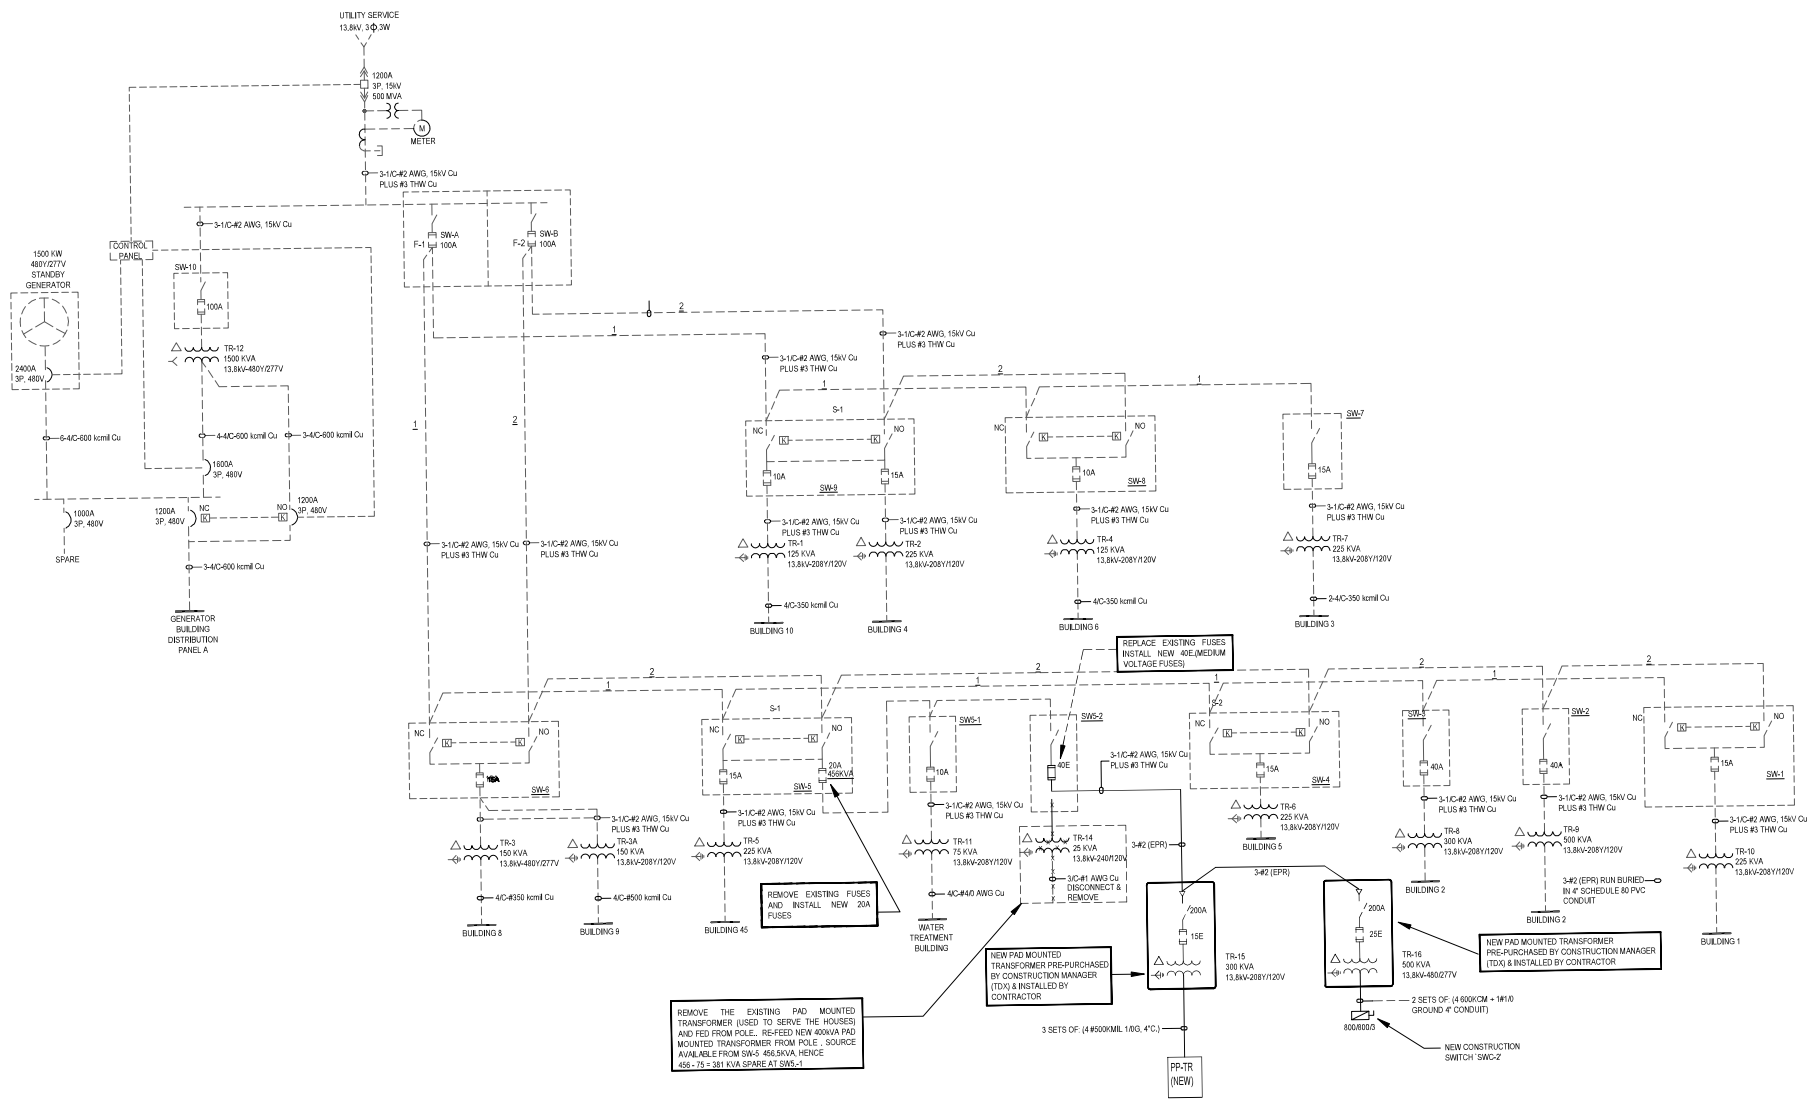

ELECTRICAL SINGLE LINE DIAGRAM
 N.T.S.

DISTRIBUTION PANELBOARD SCHEDULE 208Y/120V - 3 PHASE - 4 WIRE + GND

PP-TR	CIRCUIT BREAKER	FEEDER DESIGNATION	LOAD DESCRIPTION	LOAD HP (KW)	FEEDER							
					PHASE LEGS		NEUTRAL	GROUND				
					No.	SIZE	No.	SIZE	No.	SIZE	CONDUIT SIZE	
1200A MAIN BUS	1	800	800	3	SPARE	FOR DASNY TRAILERS	-	-	-	-	-	-
	2	800	800	3	SPARE	FOR CONTRACTOR TRAILERS	-	-	-	-	-	-
	3	100	-	3	-	SPACE	-	-	-	-	-	-
	4	100	-	3	-	SPACE	-	-	-	-	-	-

Project No.

REVISIONS	Description	Date

Project File
Office of Mental Health
MID-HUDSON FORENSIC PSYCHIATRIC CENTER

FORENSIC REPLACEMENT HOSPITAL NO. 60 SITE READINESS PACKAGE #1 CR #16

Phase **BID DOCUMENTS**

ELECTRICAL SINGLE DASNY & SUBS TRAILERS

Drawn By: [] Checked By: [] Date: 12/11/2023
 CV: CF
 Seal & Signature: 359000

Contract Project No: 3020829/92.01
 Drawing Number: **E-301**

