


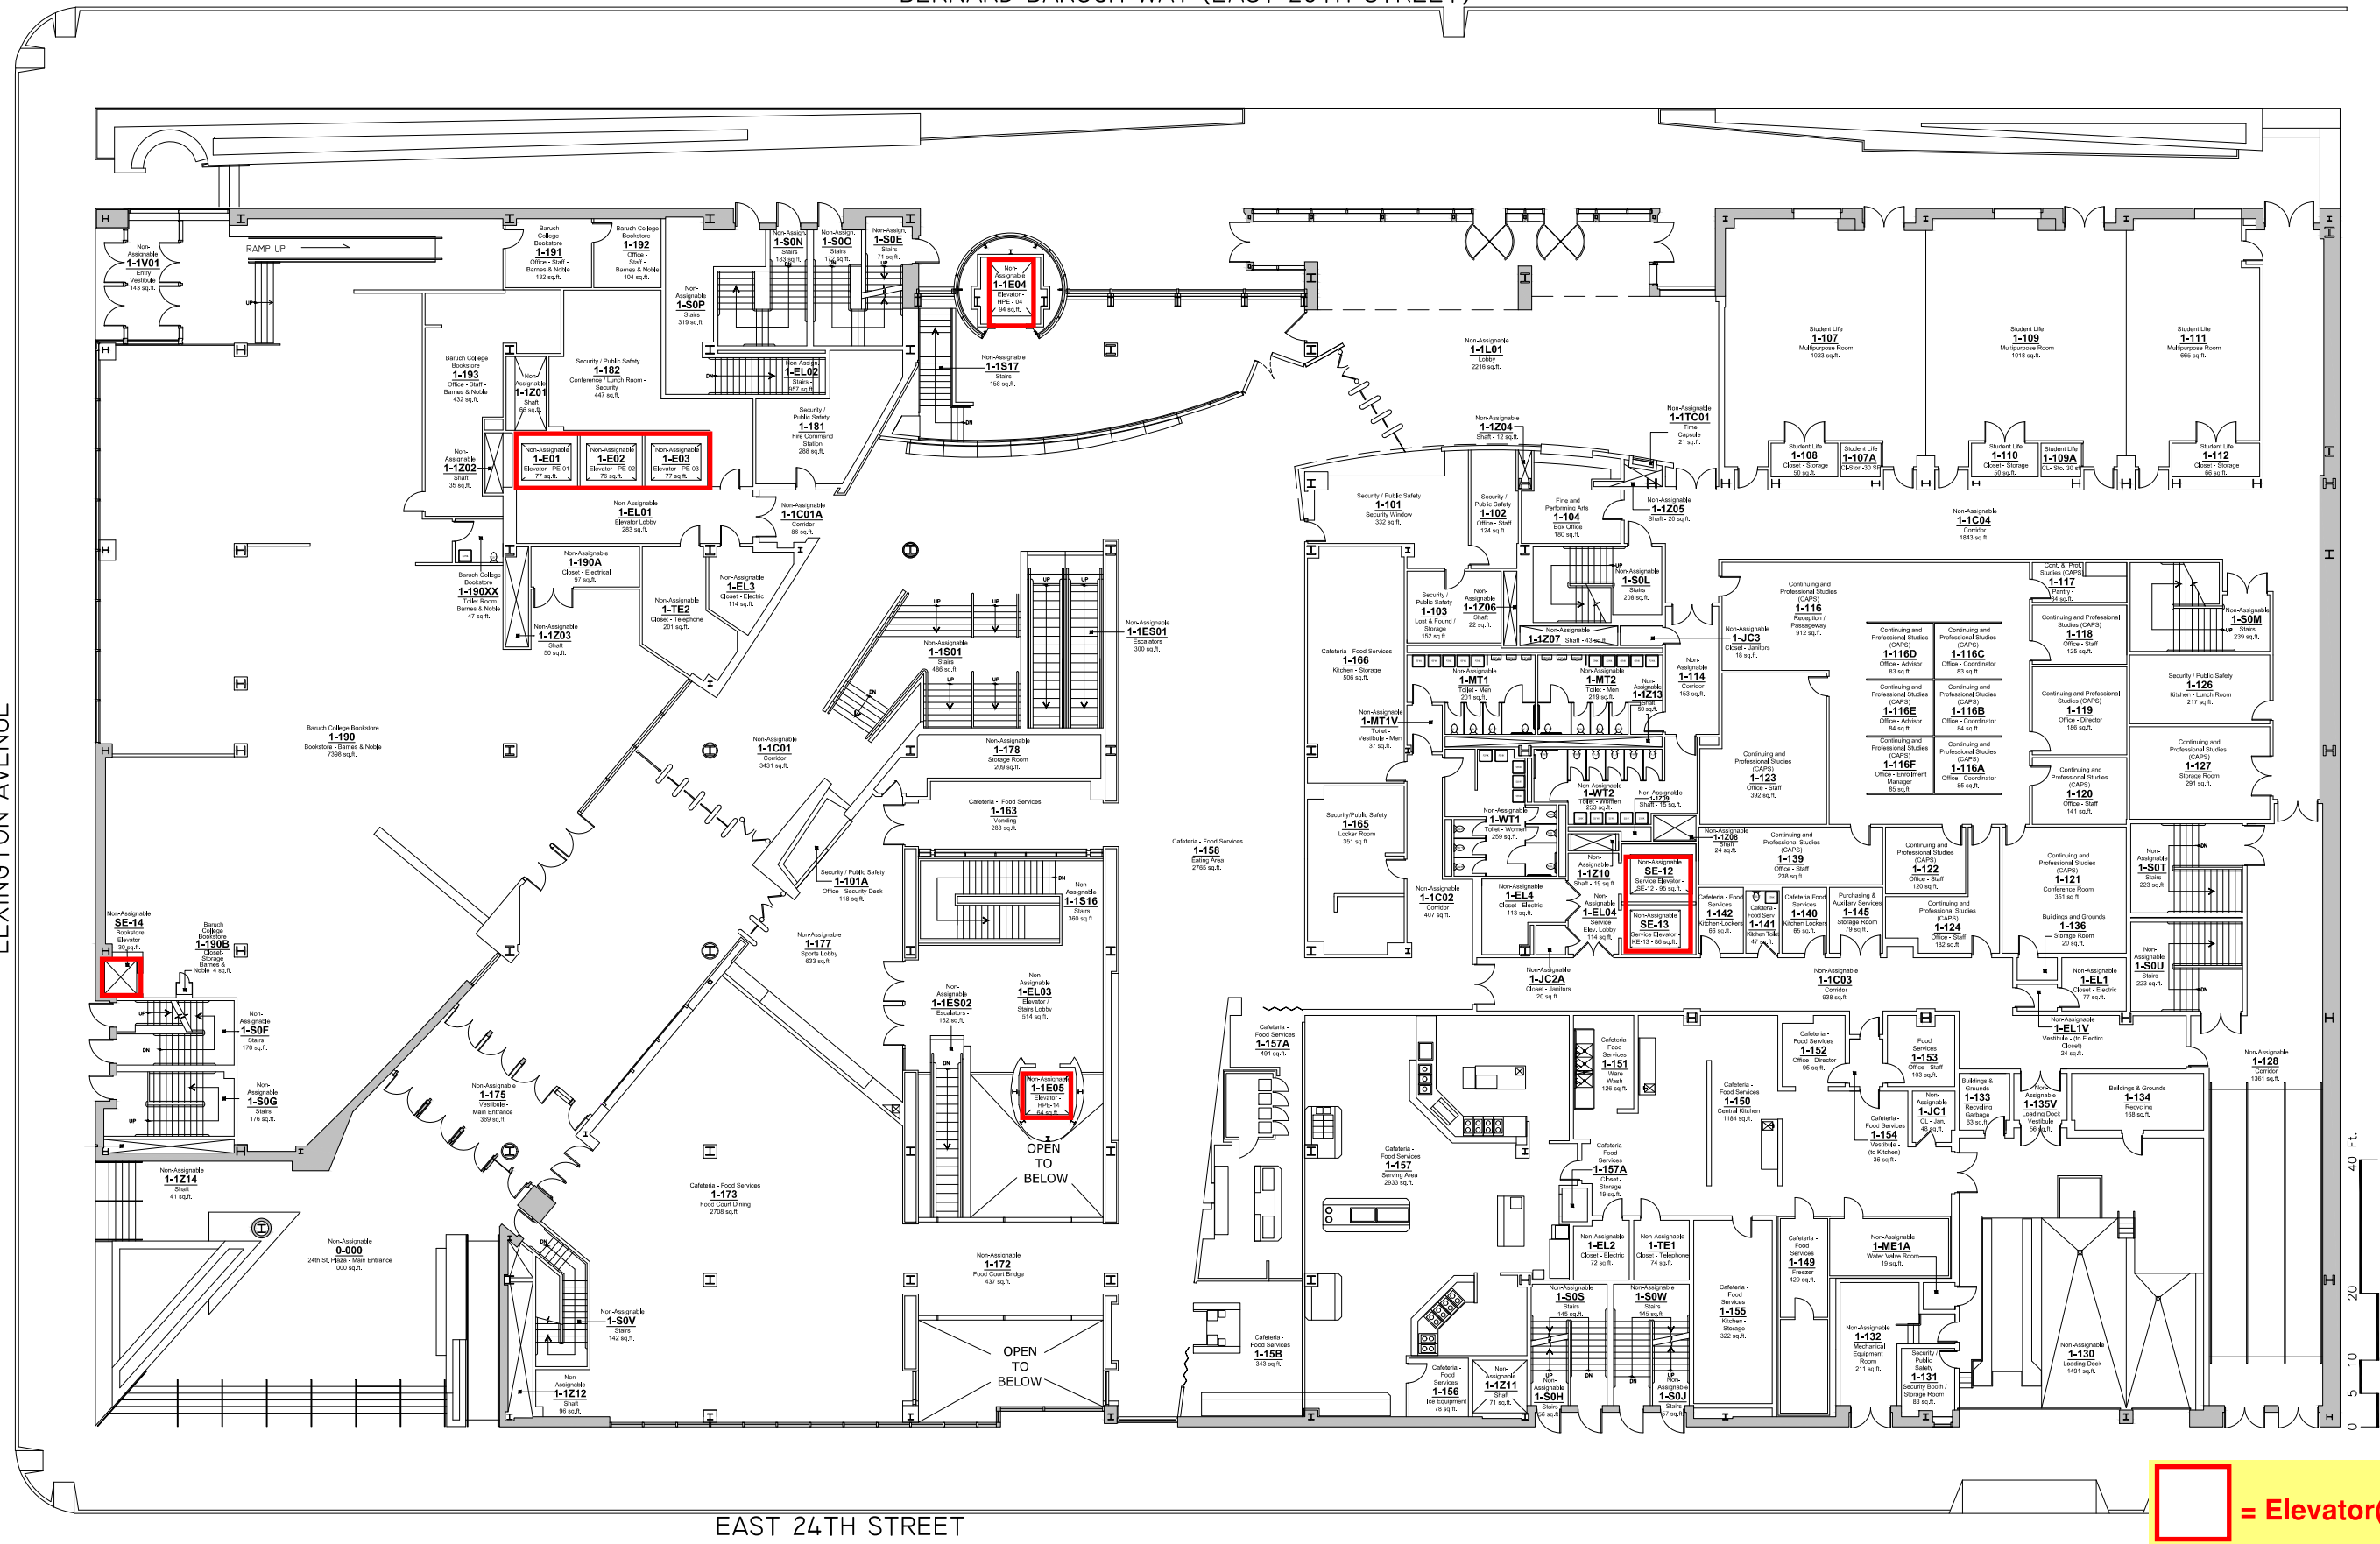


= Elevator(s) identified

BARUCH COLLEGE
THE CITY UNIVERSITY OF NEW YORK
OFFICE OF CAMPUS FACILITIES & OPERATIONS
NEW YORK, N.Y. 10010
P. 646-660-6030

WILLIAM & ANITA NEWMAN VERTICAL CAMPUS


ONE BERNARD BARUCH WAY - 55 LEXINGTON AVENUE

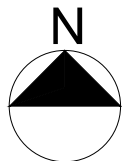

B **1**
BUILDING FLOOR

JULY 2017

BERNARD BARUCH WAY (EAST 25TH STREET)

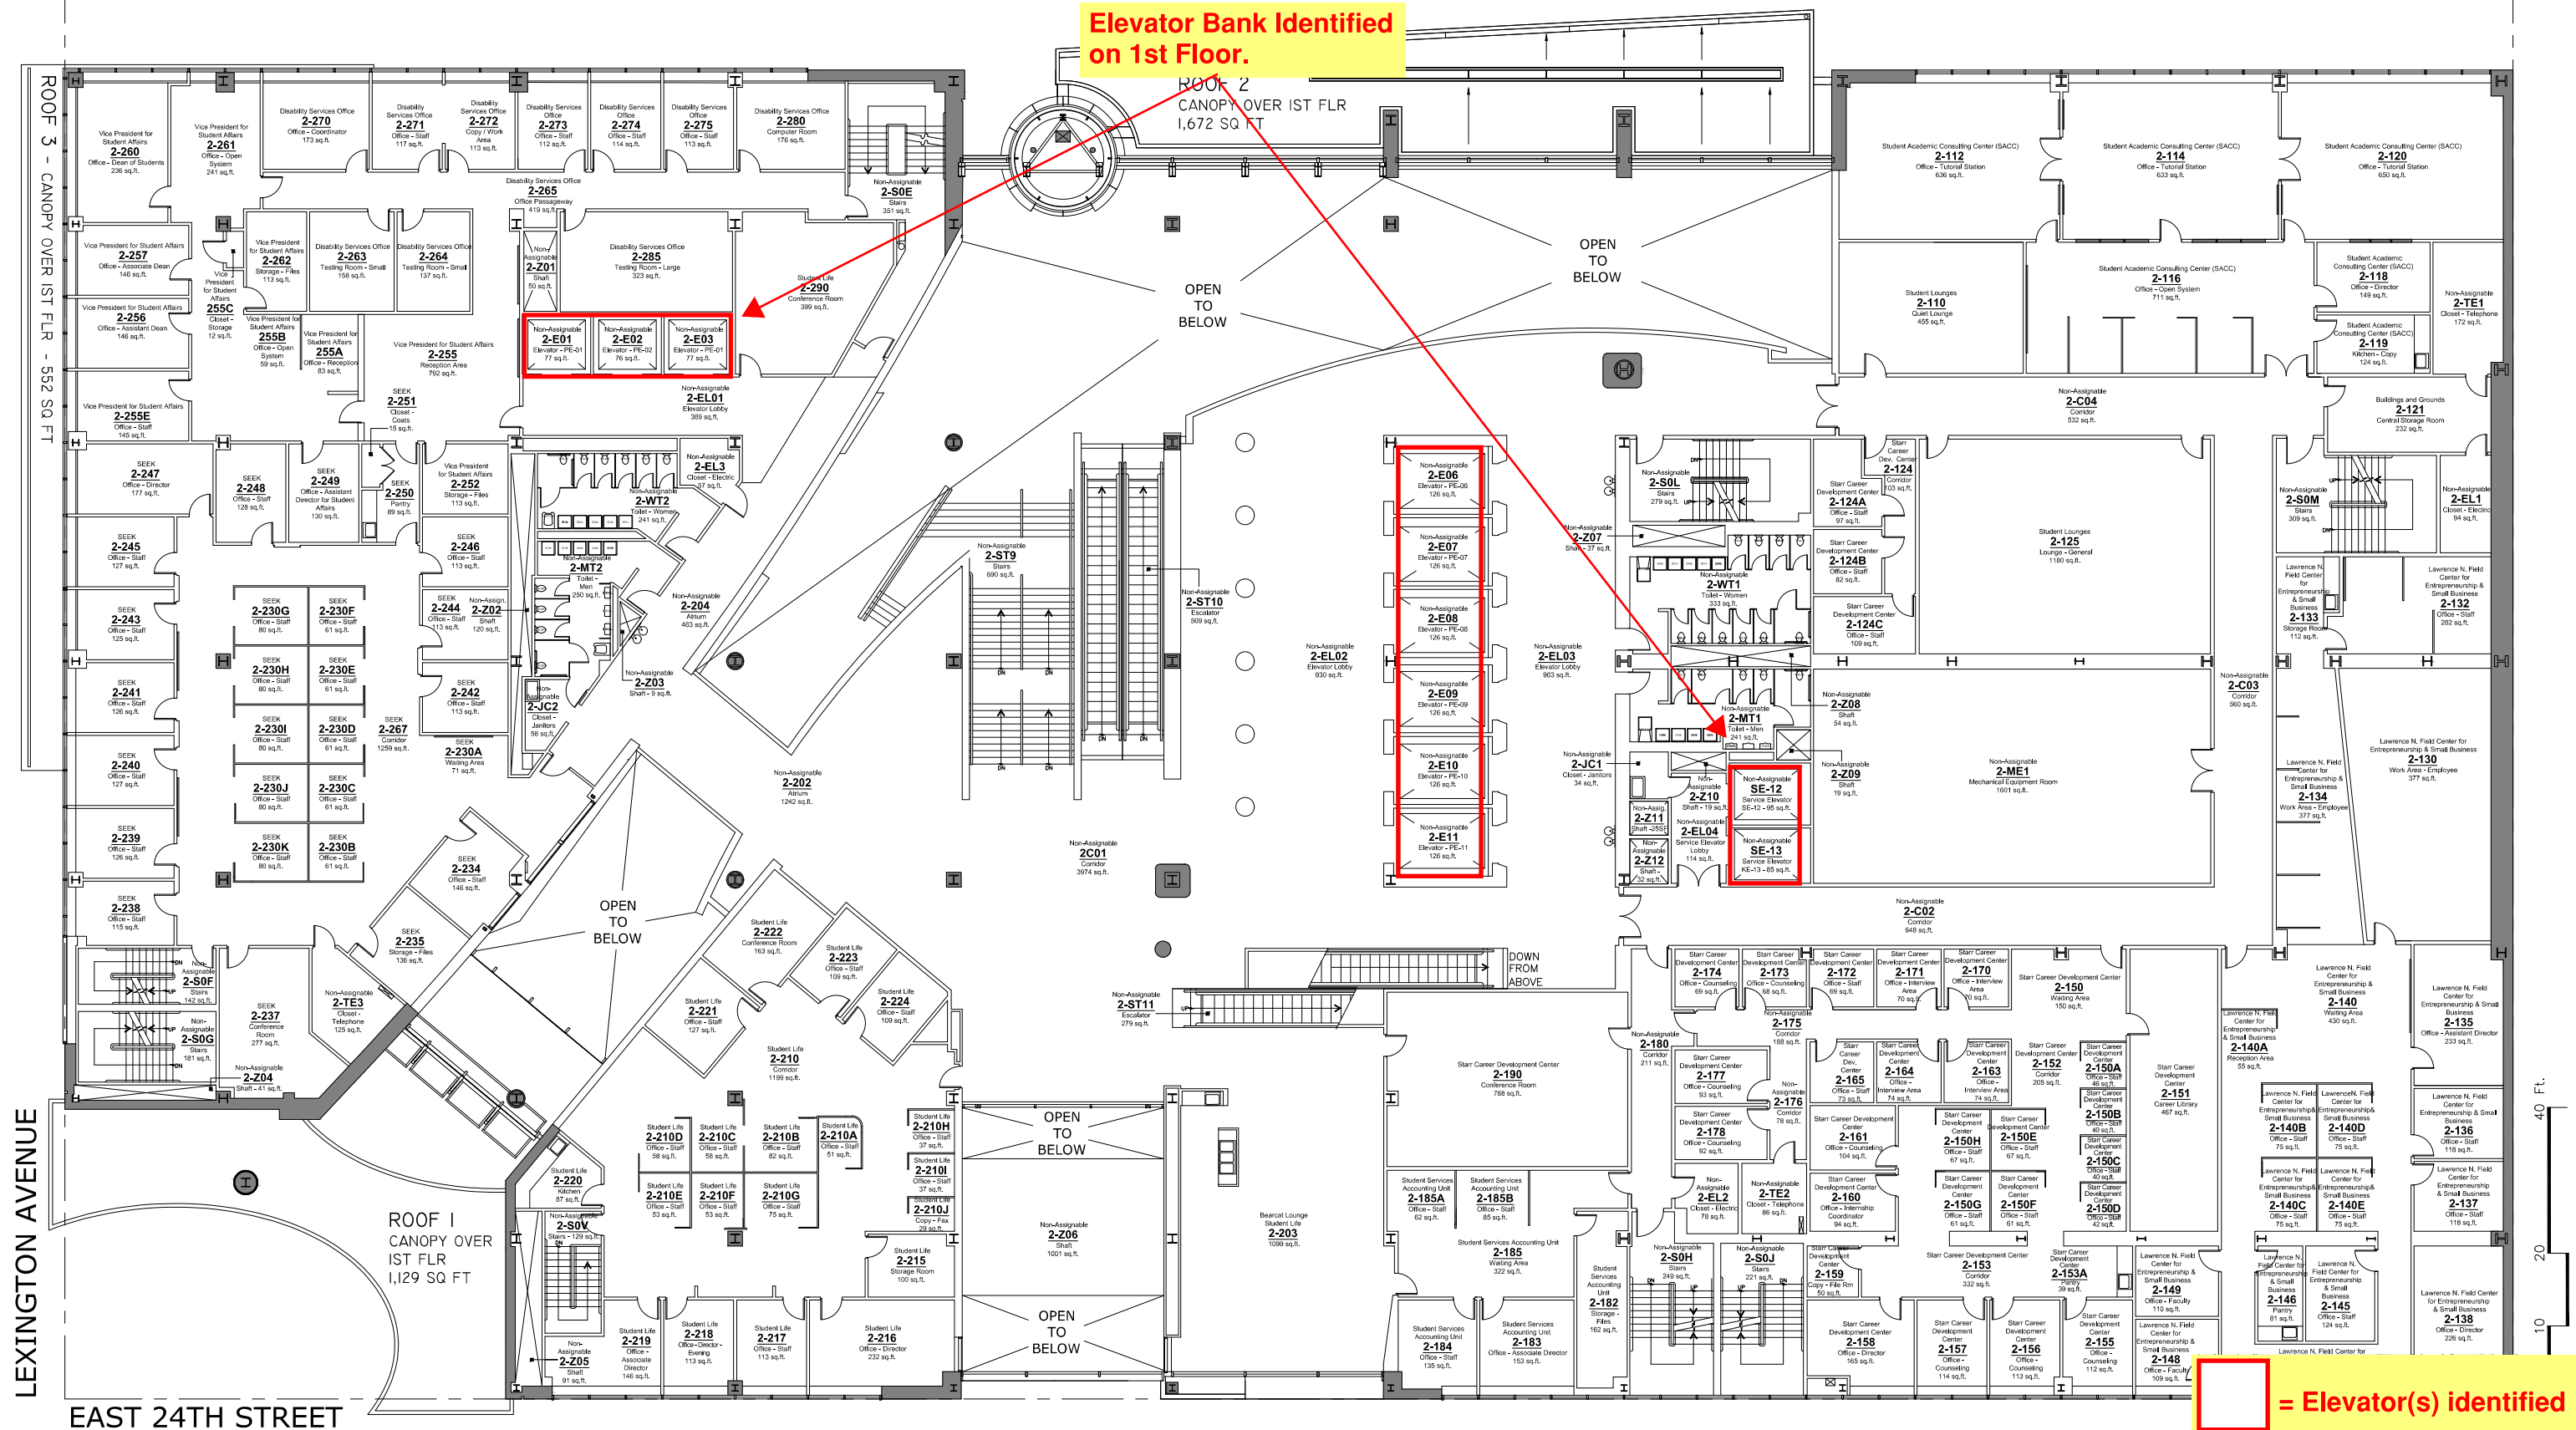

BARUCH COLLEGE
THE CITY UNIVERSITY OF NEW YORK
OFFICE OF CAMPUS FACILITIES & OPERATIONS
NEW YORK, N.Y. 10010
P. 646-660-6030

WILLIAM & ANITA NEWMAN VERTICAL CAMPUS

ONE BERNARD BARUCH WAY - 55 LEXINGTON AVENUE

